


THA
ARCHITECTS, LLC

ARCHITECTURE DESIGN PLANNING INTERIOR DESIGN
105 WILLOW BROOK AVENUE
STRATHAM, NEW HAMPSHIRE 03885
Tel: (603) 770-2491 Fax: (603) 773-0238
WWW.THAAFC.COM

These drawings and specifications were prepared for use at the location indicated. Publication and reproduction in any form, by any means, without the written permission of THA Architects, LLC.
© 2015 THA Architects, LLC.

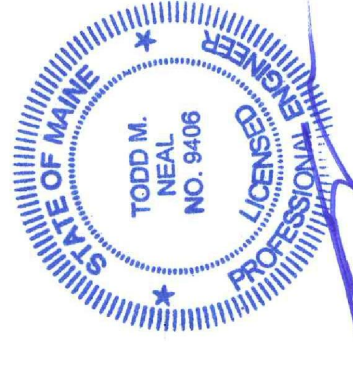

midtown Portland

Somerset Street
Elm Street
Portland, ME

Building 2
PILE CAP &
PILE GROUP
DETAILS

Structural Engineer
BECKER
STRUCTURAL ENGINEERS
75 York Street, Portland, Maine 04101
207.879.1838 • beckerstructural.com

MEP Engineer
McCabe & Associates
FP Engineer
McCabe & Associates

SCALE: AS NOTED

ISSUED / DRAWN BY


© THA ARCHITECTS, LLC

REVISED / REVISED BY
APRIL 15, 2016

JOB NO: 15001

SHEET NUMBER

S-2.4

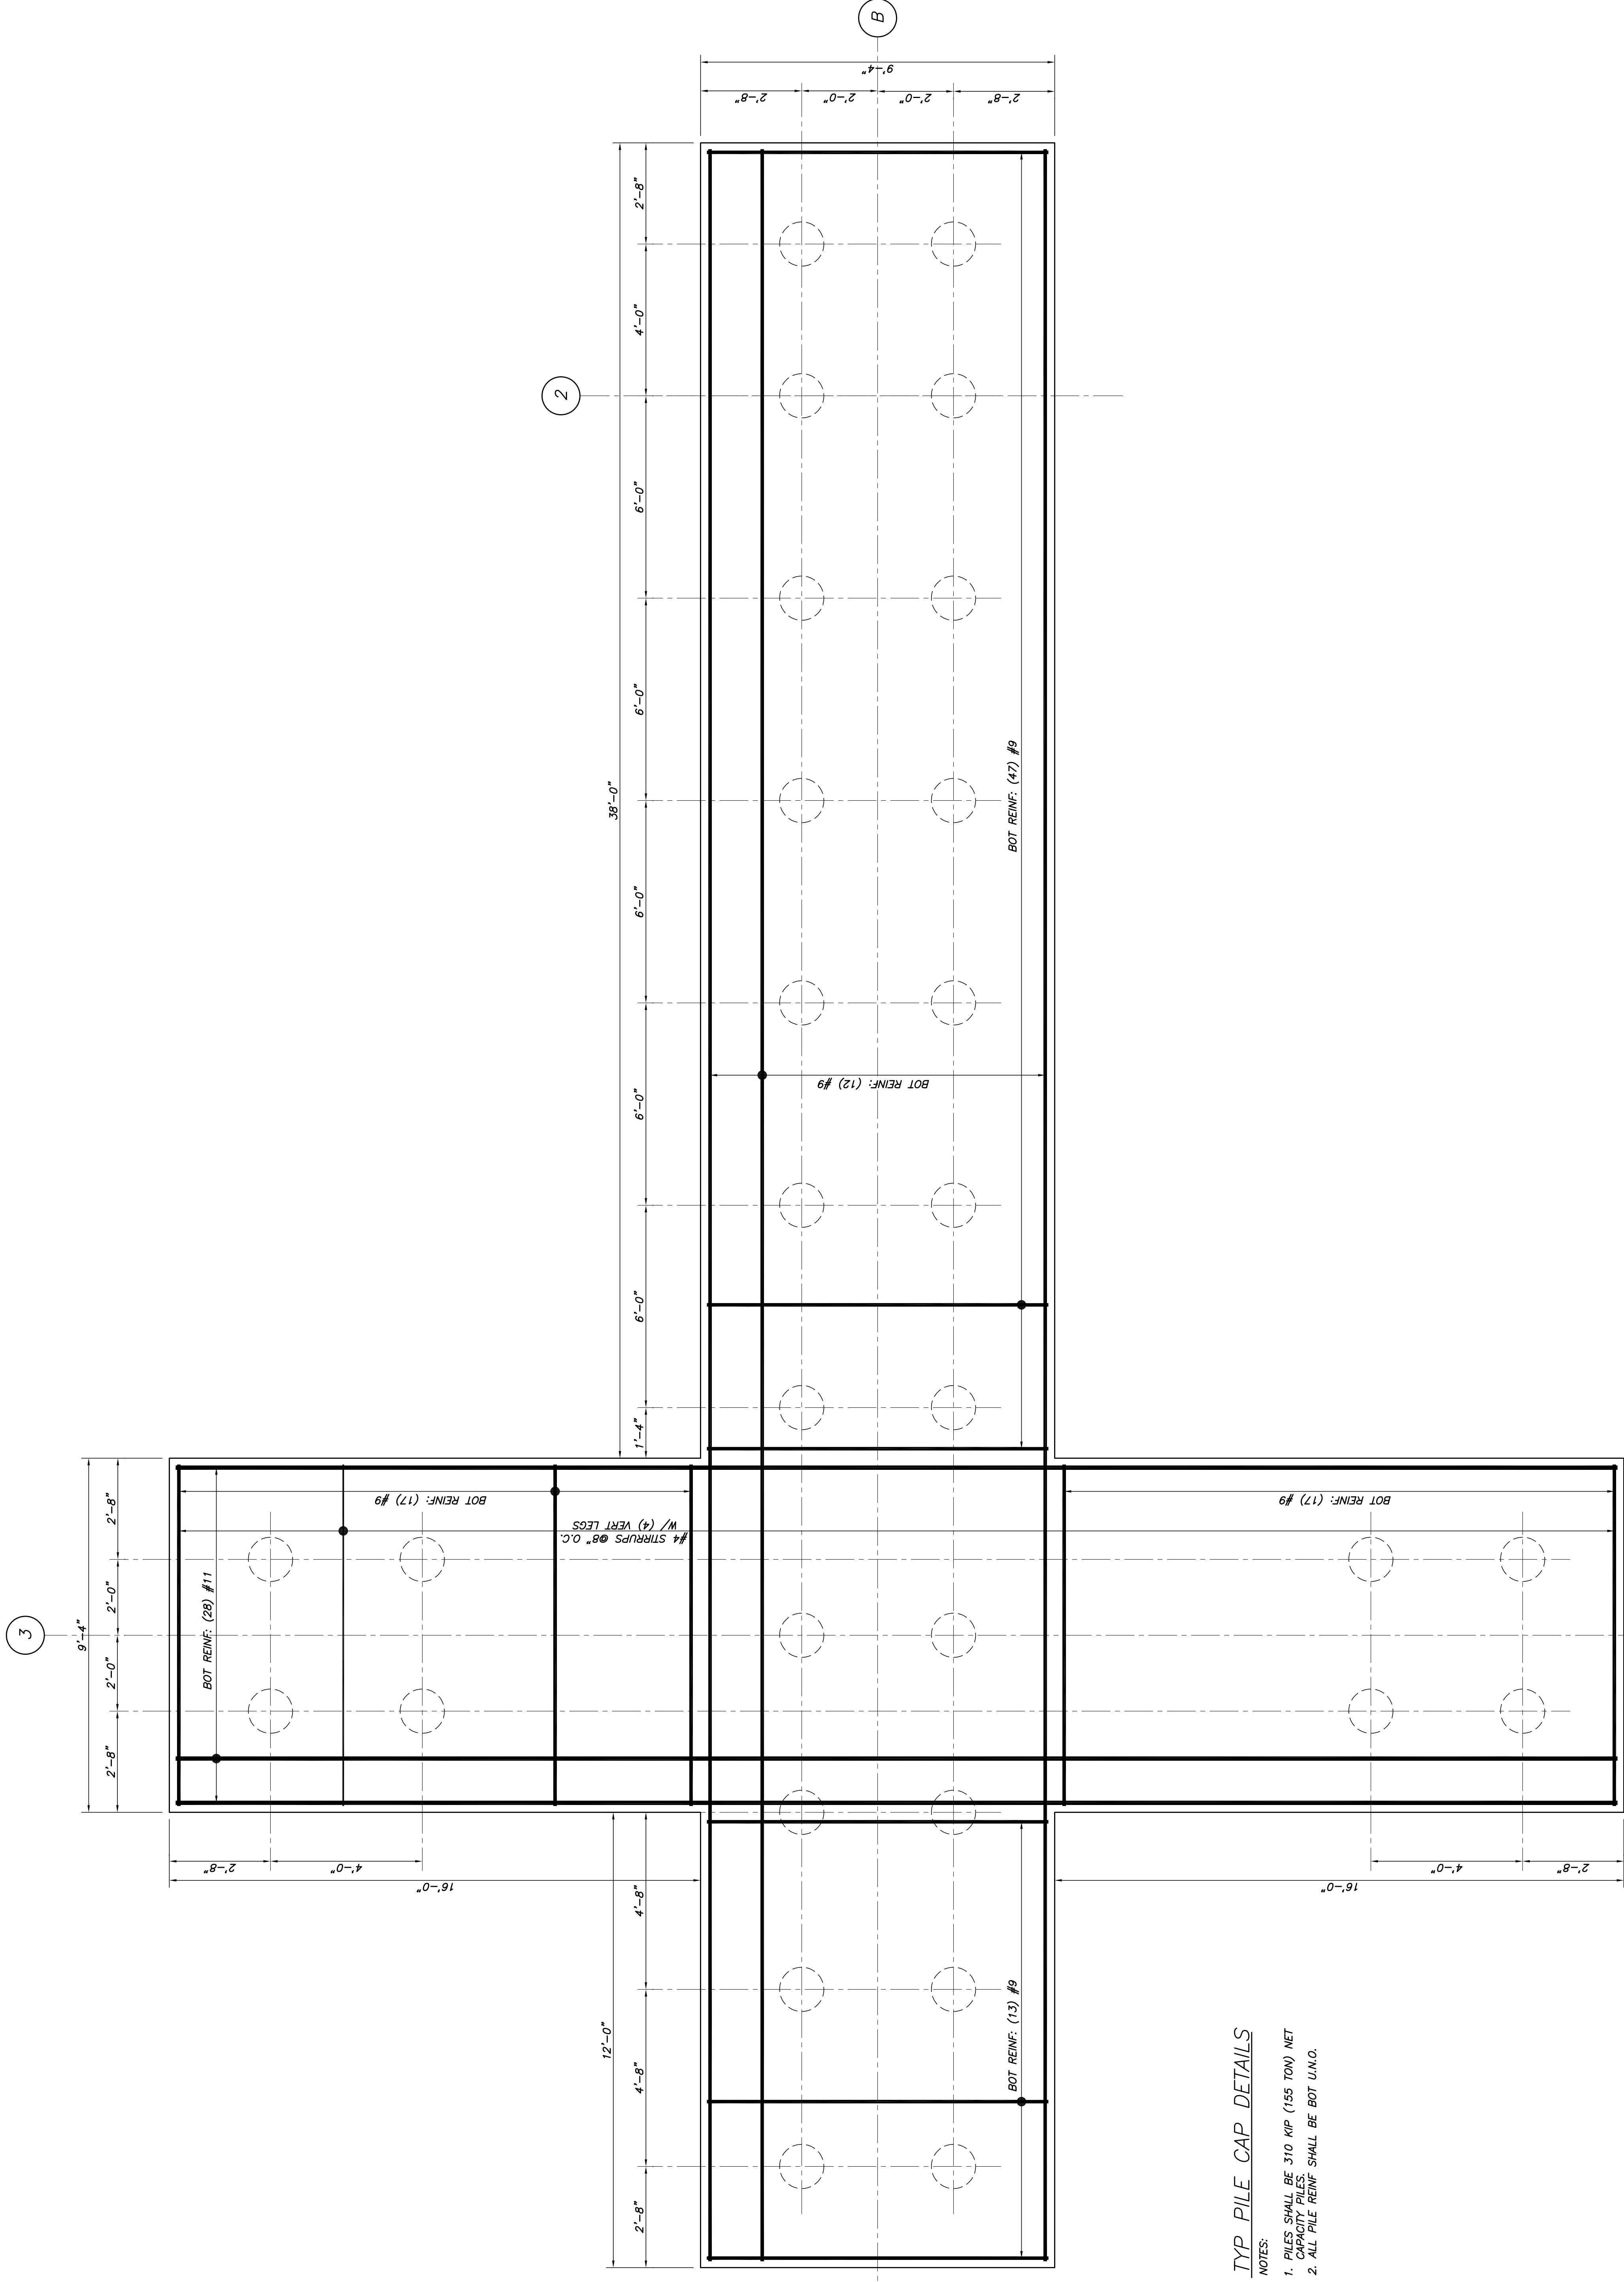

TYP PILE CAP DETAILS

NOTES:

1. PILES SHALL BE 310 KIP (155 TON) NET
2. ALL PILE REINF SHALL BE BOT U.N.O.

PC30
DEPTH = 4'-0"
BOTTOM REINF. AS SHOWN

NOT FOR CONSTRUCTION
REVISED PERMIT SET
4/15/16