



STANDARD E-2: MATERIALS FINISH STOREFRONT DESIGN SHALL BE SUBJECT TO APPROVAL OF THE PLANNING AUTHORITY AND, AS THE REST OF THE GROUND LEVEL, BE COMPLETED IN MATERIALS ON THE STANDARD MATERIALS LIST IN STANDARD E-1.

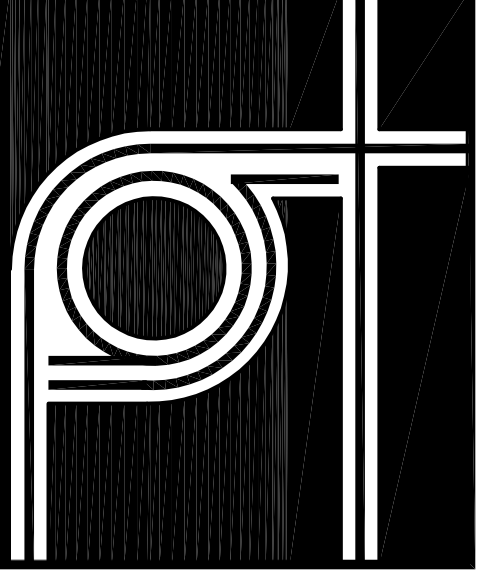

**THA ARCHITECTS, LLC**  
ARCHITECTURE • PLANNING • INTERIOR DESIGN  
105 WILLOW BROOK AVENUE  
SOUTHAM, NEW HAMPSHIRE 03885  
Tel: (603) 770-2491 Fax: (603) 773-0238  
www.thaarch.com

These drawings and specifications were prepared for use at the location indicated. Publication and use in other projects without the written permission of THA Architects, LLC.  
© 2018 THA Architects, LLC.

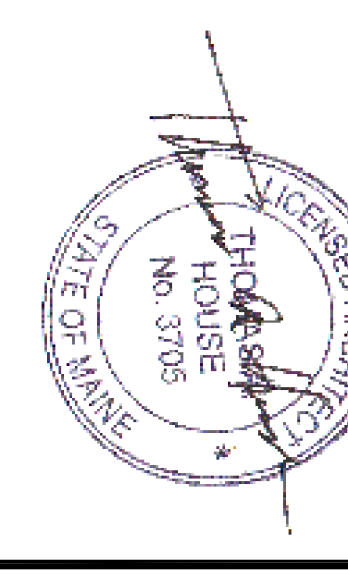

midtown Portland

Somerset Street  
Elm Street  
Portland, ME

Building 2  
Exterior  
Elevations

Structural Engineer  
Becker Structural Engineering, Inc.  
MEP Engineer  
McCabe & Associates  
FP Engineer  
McCabe & Associates

SCALE:  
ISSUED / DRAWN BY  
February 8, 2016  
REVISID / REVISED BY  
April 15, 2016  
March 1, 2018  
March 8, 2018  
March 14, 2018

JOB NO.: 15001  
SHEET NUMBER

A-3.1

Permit Set