

THA
ARCHITECTS, LLC

ARCHITECTURE DESIGN PLANNING INTERIOR DESIGN
105 WILL LOW BROOK AVENUE
STRATHAM, NEW HAMPSHIRE 03885
Tel: (603) 770-2491 Fax: (603) 773-0238
www.thaarc.com

These drawings and specifications were prepared for use at the location indicated. Publication and use in any other location without the written permission of THA Architects, LLC.
© 2018 THA Architects, LLC.



midtown Portland

Somerset Street
Elm Street
Portland, ME

Building 2
Exterior
Elevations


Structural Engineer
Becker Structural Engineering, Inc.
MEP Engineer
McCabe & Associates
FP Engineer
McCabe & Associates

SCALE:

ISSUED / DRAWN BY	February 8, 2016
REVISION / REVISED BY	April 15, 2016
	March 1, 2018
	March 8, 2018
	March 13, 2018
	March 14, 2018


JOB NO.: 15001
SHEET NUMBER

A-3.2

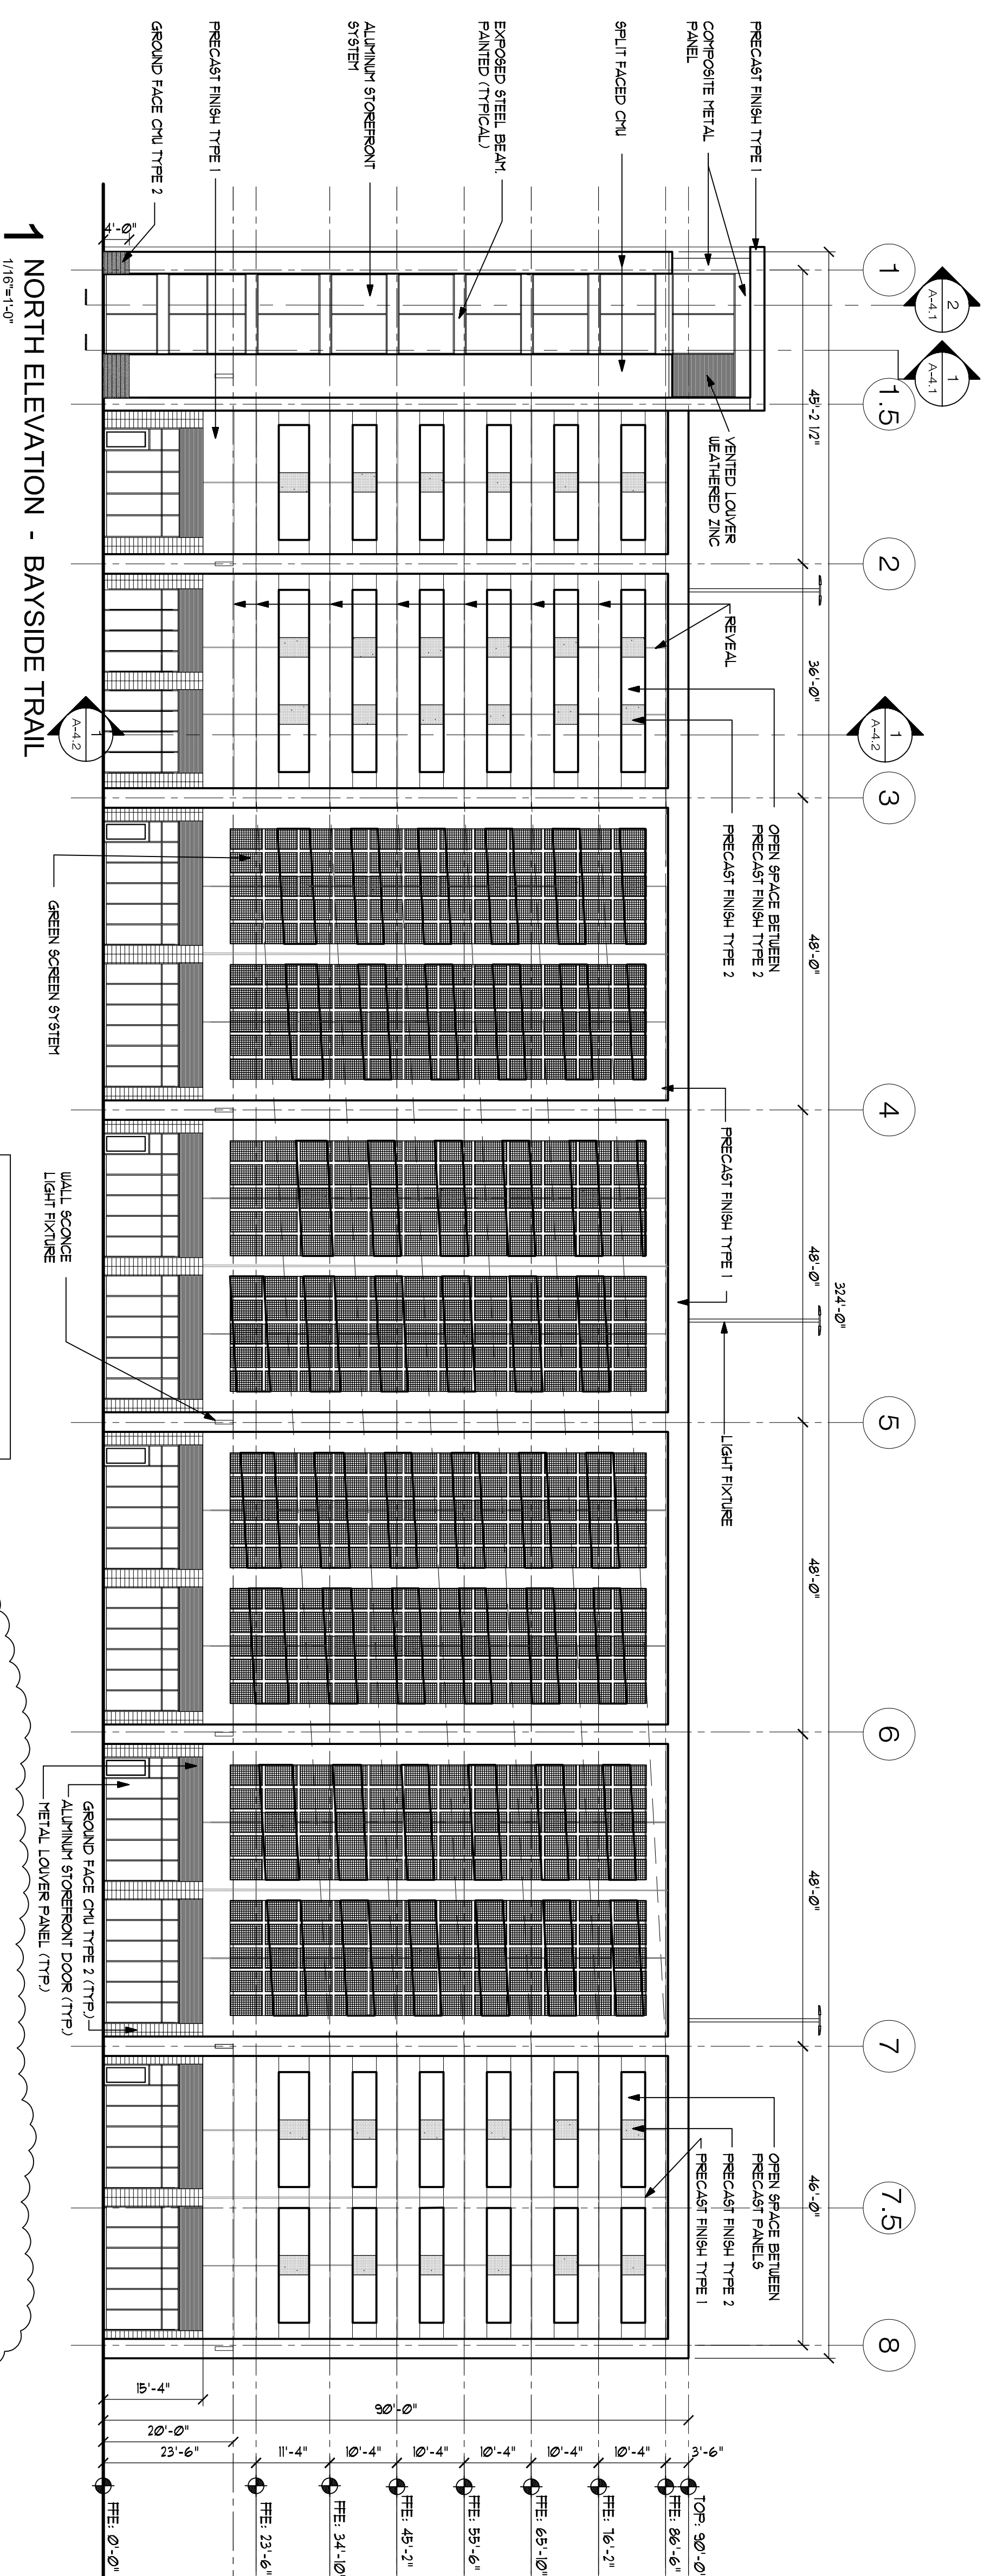

PROVIDE A 6" STRIP OF VEGETATION LOCATED AT THE CHU WALL ONLY. DO NOT PLACE VEGETATION AT PRECAST COLUMNS OR IN FRONT OF STOREFRONT WINDOW ASSEMBLIES

STANDARD E-12 MATERIALS FINAL STOREFRONT DESIGN SHALL BE SUBJECT TO THE STANDARD E-12 MATERIALS LIST IN STANDARD E-12. AND AS THE REST OF THE GROUND LEVEL, "PREDOMINANT MATERIALS" LIST IN STANDARD E-12.

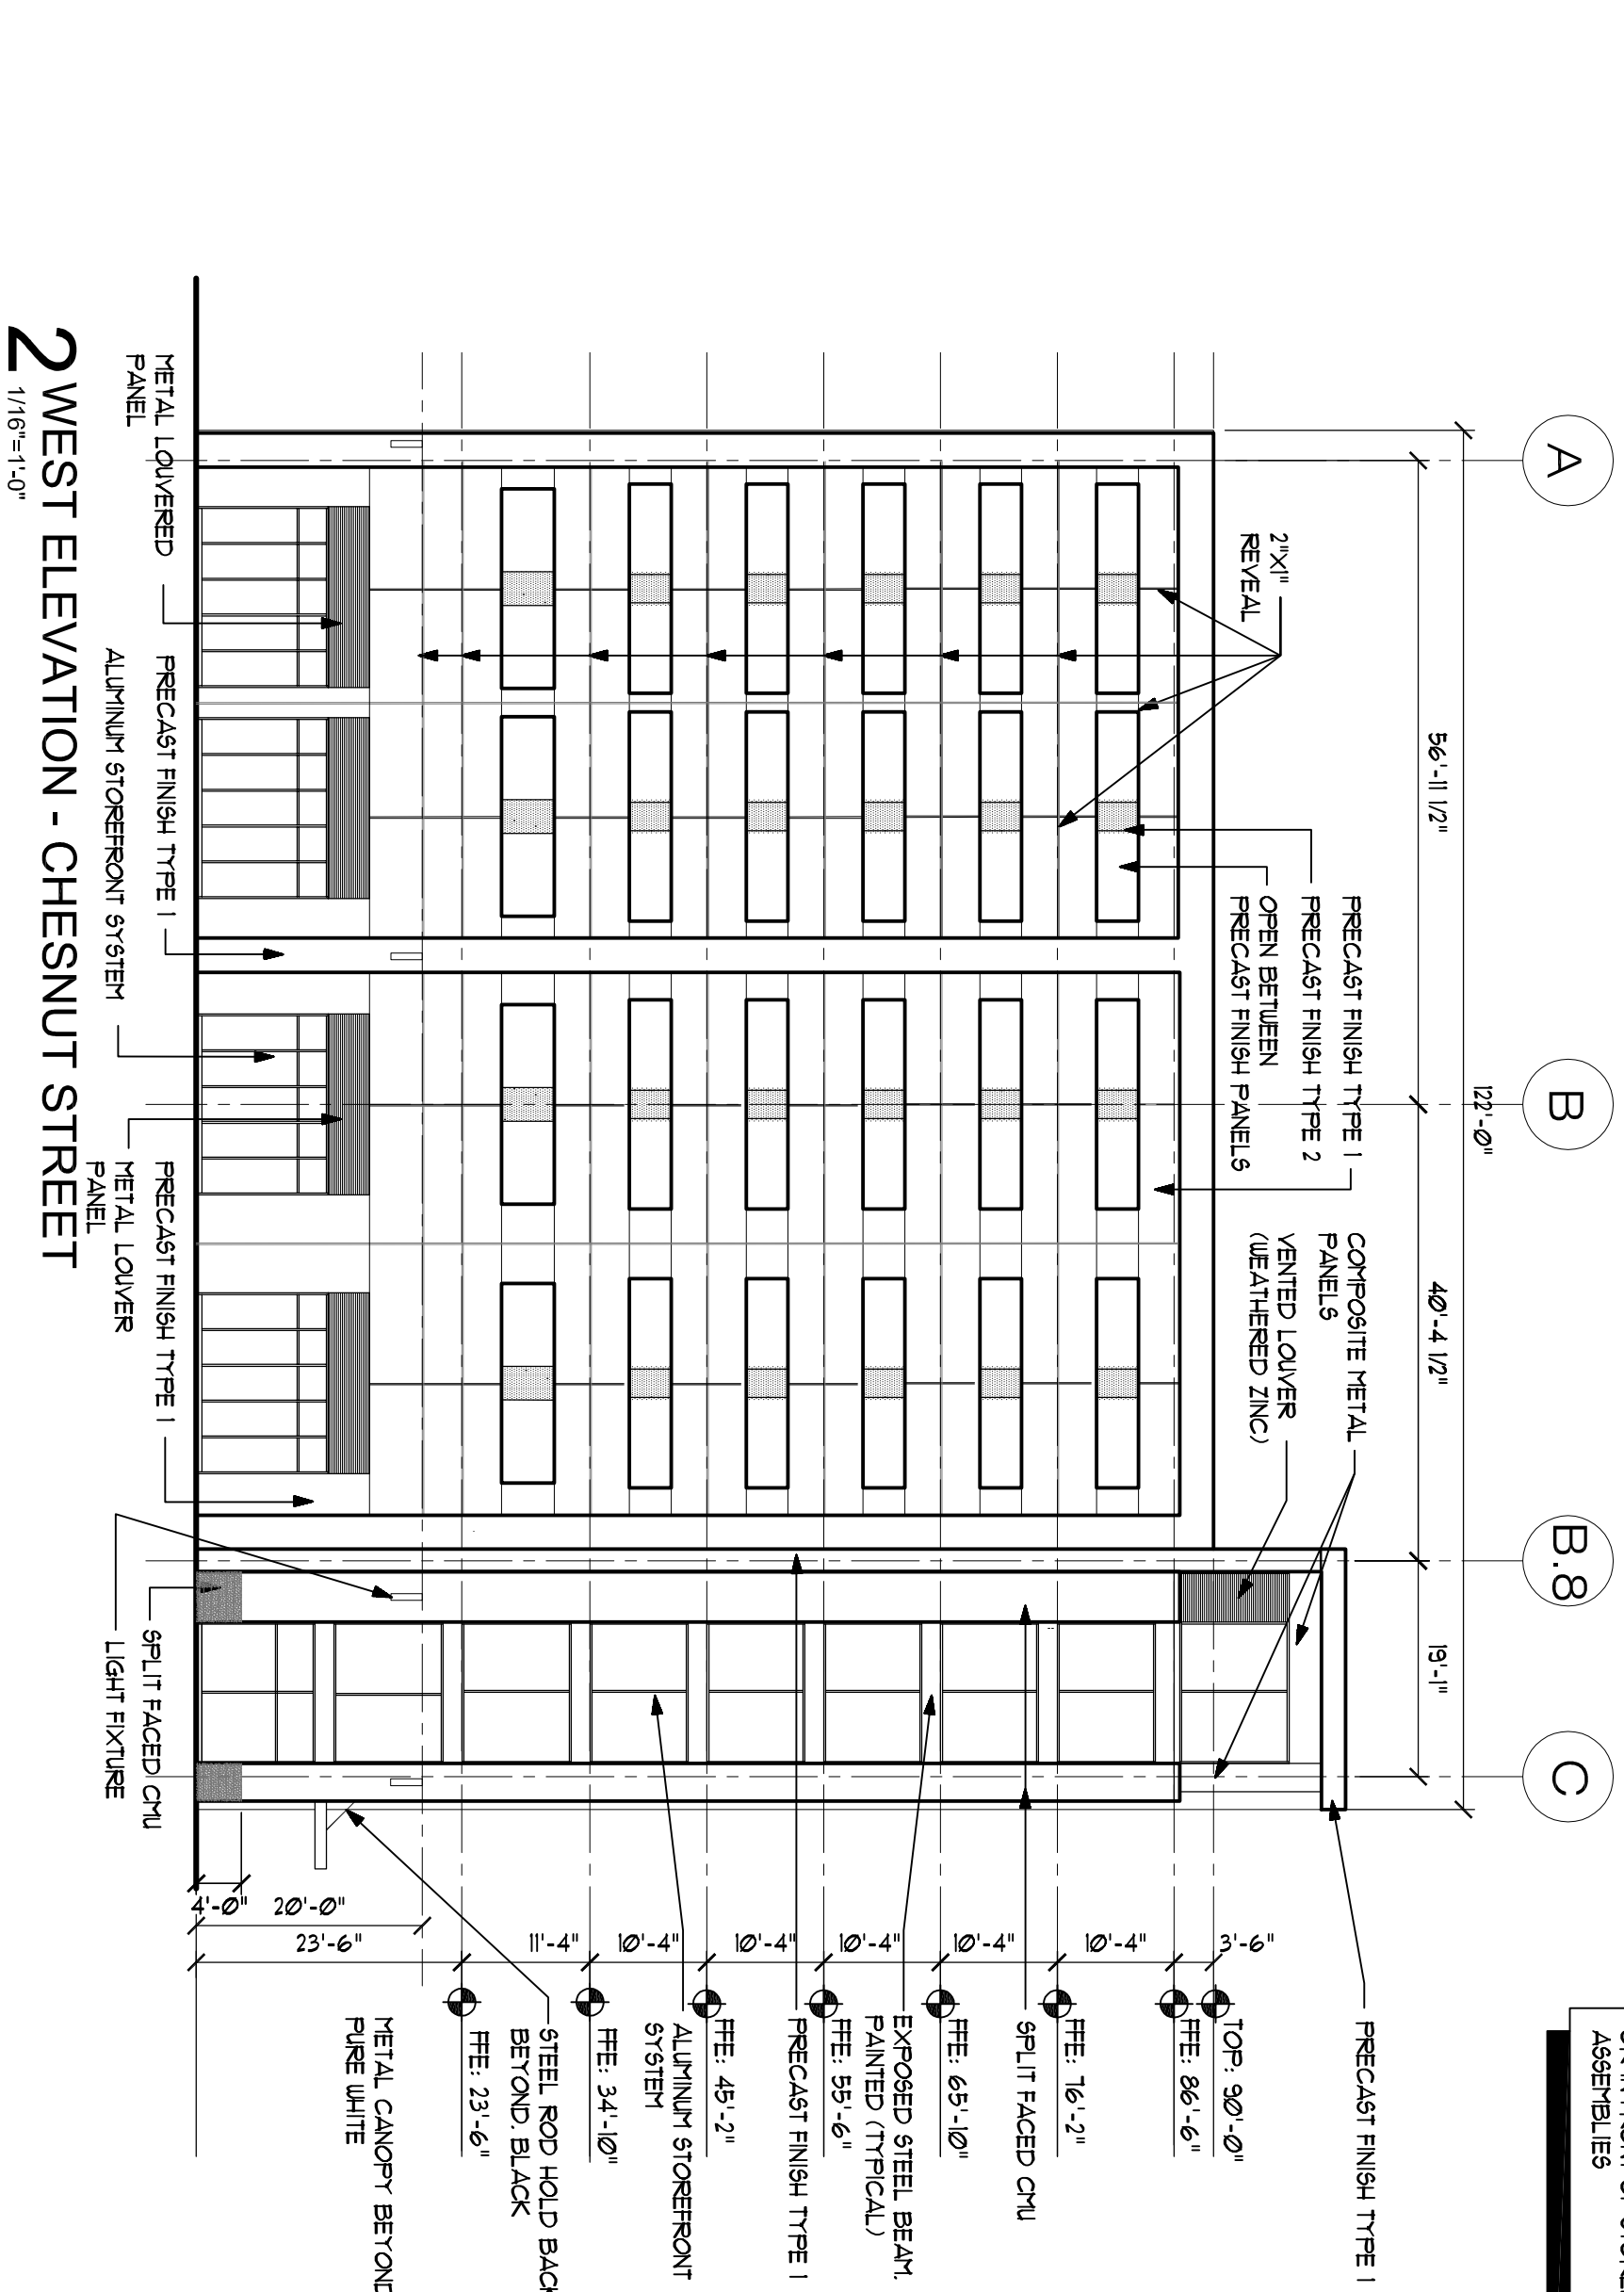

Permit Set