


**THA**  
**ARCHITECTS, LLC**

ARCHITECTURE DESIGN PLANNING INTERIOR DESIGN  
105 WILLLOW BROOK AVENUE  
SFRATHAM, NEW HAMPSHIRE 03885  
Tel: (603) 770-2491 Fax: (603) 773-0288  
[www.thaarc.com](http://www.thaarc.com)

These drawings and specifications were prepared for use at the location indicated. Publication and use in any other location without the written permission of THA Architects, LLC.  
© 2016 THA Architects, LLC.

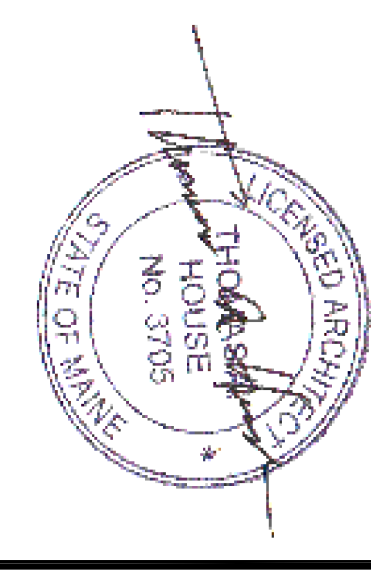

midtown Portland

Somerset Street  
Elm Street  
Portland, ME


**Building 2**  
**Level Four**  
**Reflected**  
**Ceiling Plan**

Structural Engineer  
Becker Engineering  
MEP Engineer  
McCabe & Associates  
FP Engineer  
McCabe & Associates

SCALE:  
ISSUED / DRAWN BY  
February 8, 2016  
THA Architects, LLC  
REVISED / REVISED BY

JOB NO.: 15001  
SHEET NUMBER

**A-1.4RCP**

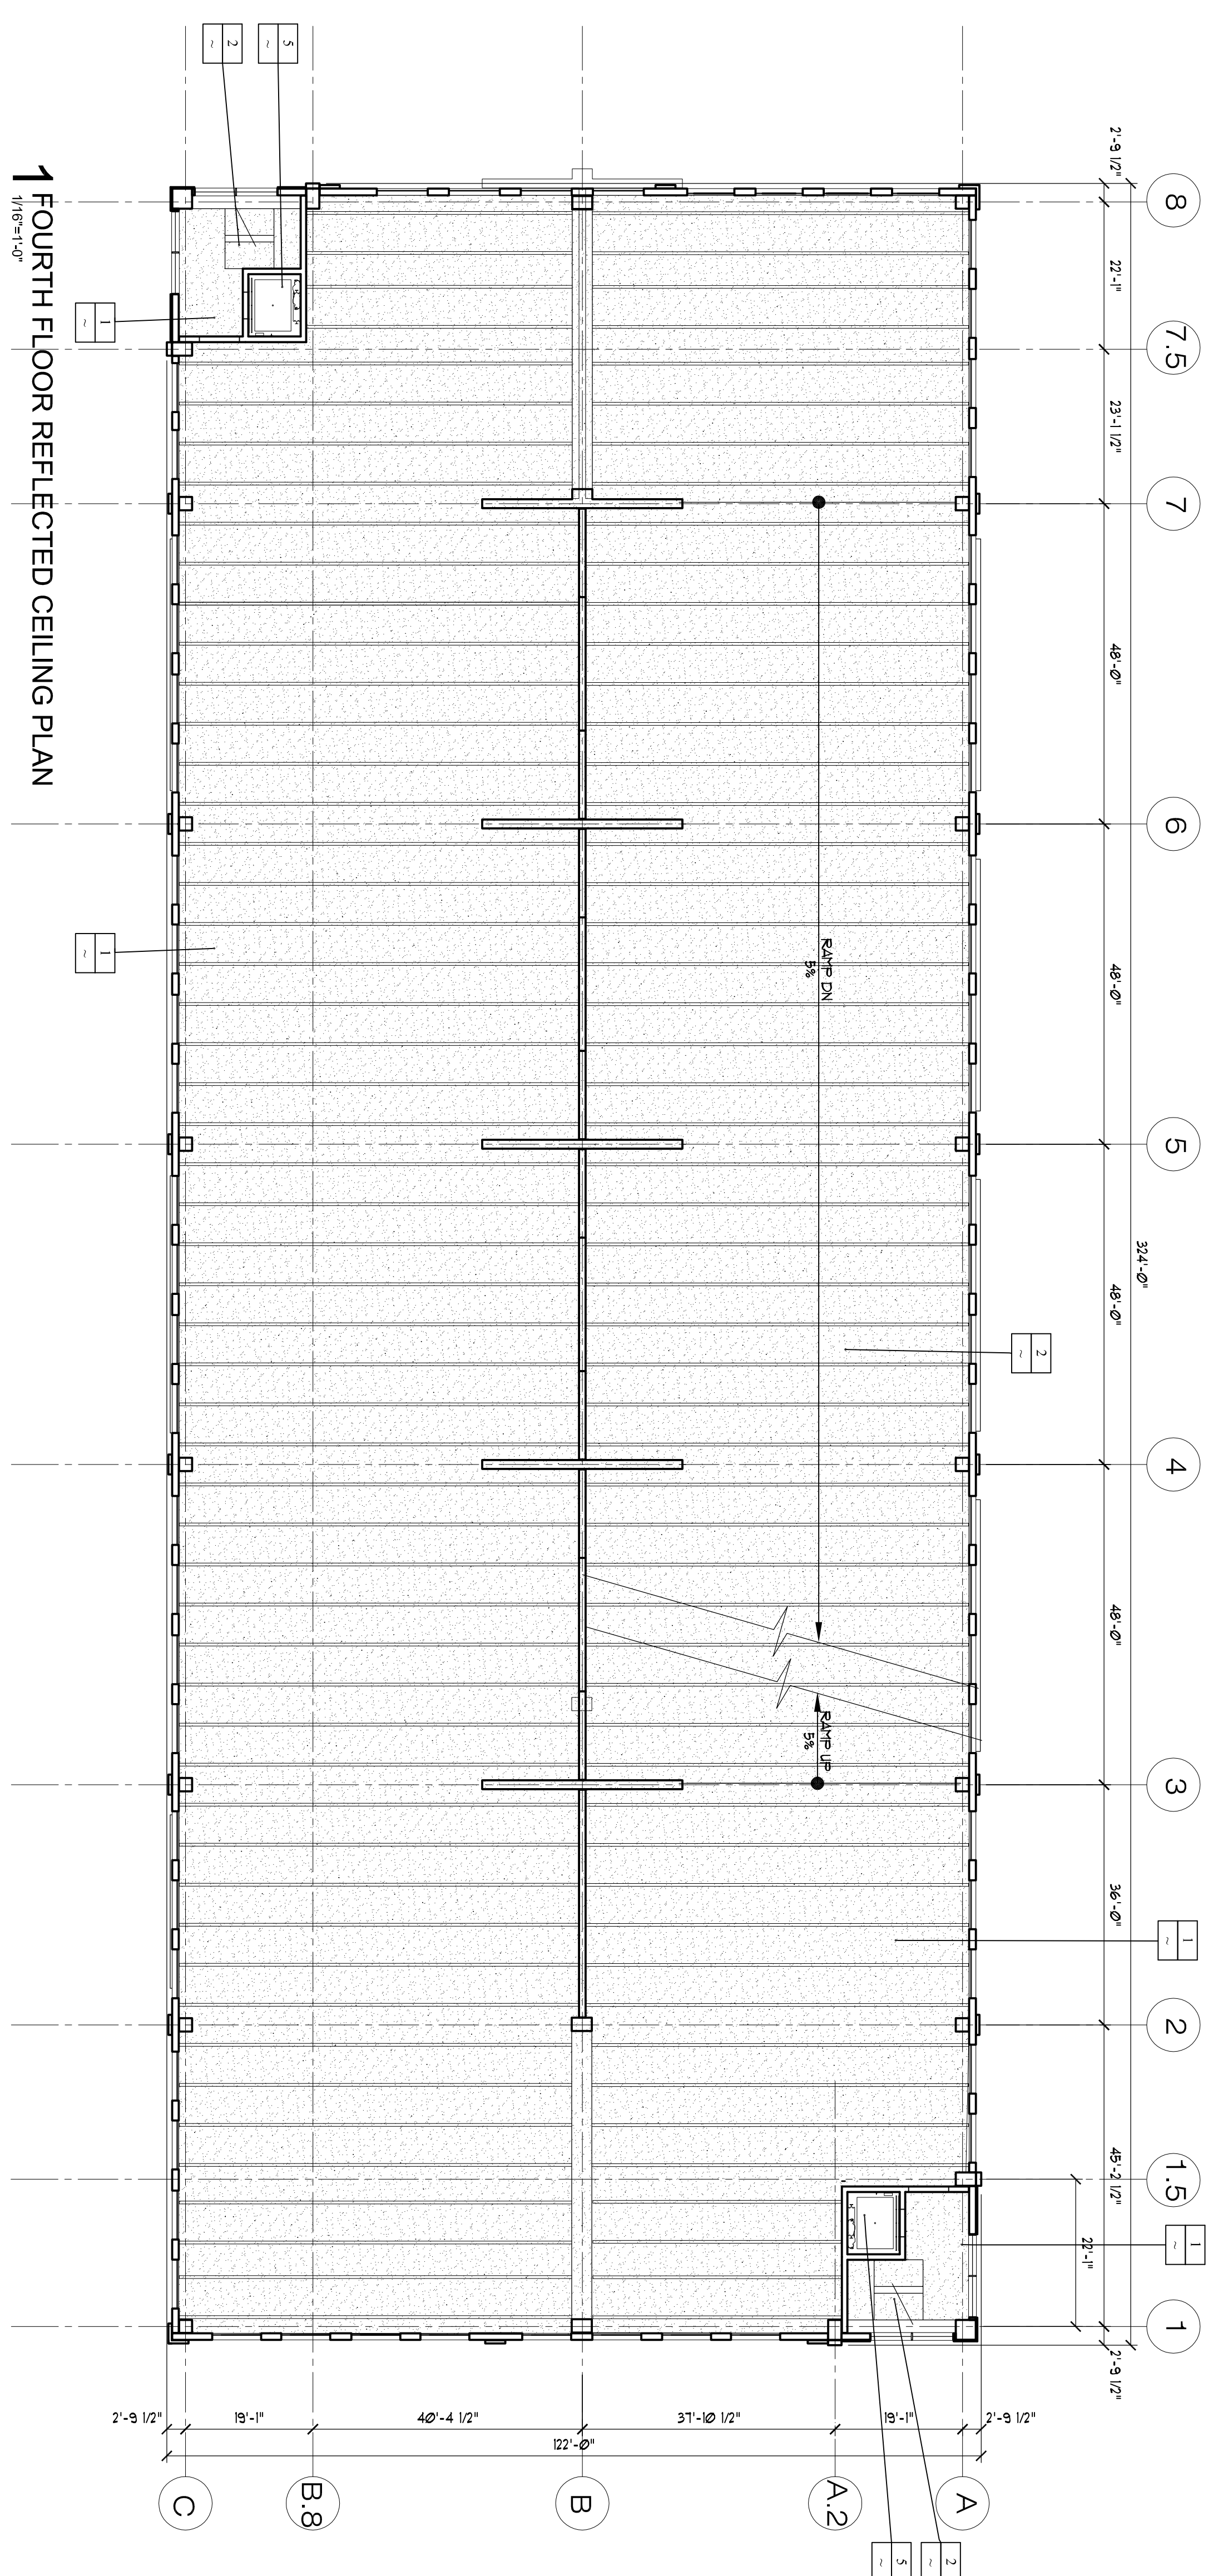

LEGEND	
1	PRECAST CONCRETE UNIT
2	SLOPED PRECAST CONCRETE
3	ACOUSTICAL CEILING TILE
4	ALUMINUM SCOFF SYSTEM
5	OPEN TO ABOVE