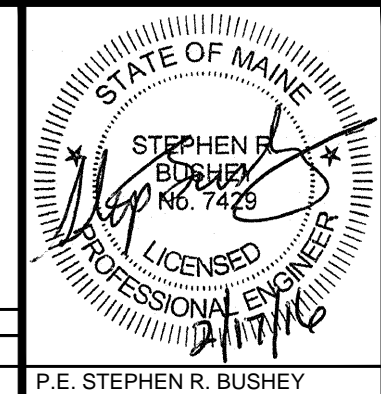



PRELIMINARY - NOT FOR CONSTRUCTION

				PROJECT	midtown PORTLAND, MAINE	 FAY, SPOFFORD & THORNDIKE ENGINEERS • PLANNERS • SCIENTISTS 778 MAIN ST, SUITE 8, SOUTH PORTLAND, ME 04106 FORMERLY DELUCA-HOFFMAN ASSOCIATES
		SHEET TITLE		ELM STREET CROSS SECTION		
REV		DATE	DESCRIPTION	CLIENT	DRAWN: DED DATE: OCTOBER 2014 DESIGNED: BEK SCALE: 1"=10' H, 1"=5' V CHECKED: SRB JOB NO. SP-M037B FILE NAME: 3062-SECTIONS SHEET C-10.2	
		REVISIONS		FEDQ DV001, LLC		