


NOTE: SECTIONS ARE SUBJECT TO RECEIPT AND FINAL REVIEW OF THE GEOTECHNICAL REPORT FOR THE FEDERATED COMPANIES

PRELIMINARY - NOT FOR CONSTRUCTION

REV	DATE	DESCRIPTION	REVISIONS
4	04.25.16	FINAL SITE PLANS WITH CONDITIONS OF APPROVAL	
3	02.17.16	FINAL SITE PLANS WITH CONDITIONS OF APPROVAL	
2	01.21.16	SUBMITTED TO CITY FOR REVIEW	
1	11.14.14	FINAL LEVEL III SUBMISSION TO CITY OF PORTLAND	

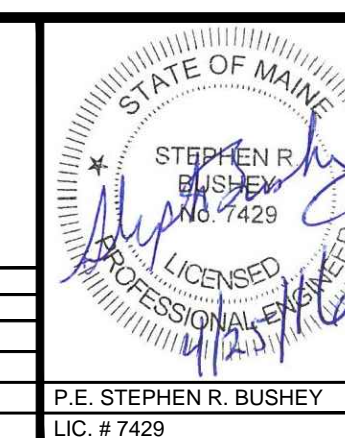

PROJECT	midtown PORTLAND, MAINE
SHEET TITLE	STREET AND DRIVEWAY CROSS SECTIONS
CLIENT	FEDEQ DV001, LLC

<b>FST</b> FAY, SPOFFORD & THORNDIKE ENGINEERS - PLANNERS - SCIENTISTS 778 MAIN ST., SUITE 8, SOUTH PORTLAND, ME 04106 FORMERLY DELUCA-HOFFMAN ASSOCIATES	
DRAWN: LA	DATE: OCTOBER 2014
DESIGNED: BEK	SCALE: N.T.S.
CHECKED: SRB	JOB NO. 195350127
FILE NAME: 3062-DETAIL SHEETS	
SHEET	C-7.0