


NOTE: SECTIONS ARE SUBJECT TO RECEIPT AND FINAL REVIEW OF THE GEOTECHNICAL REPORT FOR THE FEDERATED COMPANIES

| REV | DATE | DESCRIPTION | REVISIONS |
|-----|----------|--|-----------|
| 4 | 04.25.16 | FINAL SITE PLANS WITH CONDITIONS OF APPROVAL | |
| 3 | 02.17.16 | FINAL SITE PLANS WITH CONDITIONS OF APPROVAL | |
| 2 | 01.21.16 | SUBMITTED TO CITY FOR REVIEW | |
| 1 | 11.14.14 | FINAL LEVEL III SUBMISSION TO CITY OF PORTLAND | |

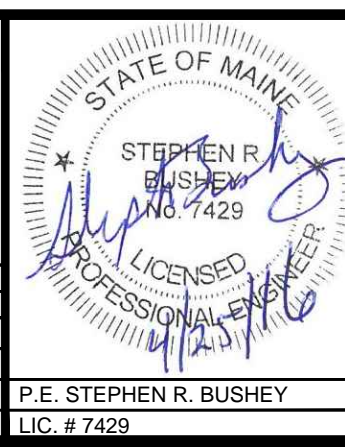

| | |
|-------------|---------------------------------------|
| PROJECT | midtown PORTLAND, MAINE |
| SHEET TITLE | MISCELLANEOUS SECTIONS AND DETAILS |
| CLIENT | FEDEQ DV001, LLC |

| | | | |
|-------------------------|--------------------|--|---------------|
| FST 100 YEARS | | FAY, SPOFFORD & THORNDIKE ENGINEERS • PLANNERS • SCIENTISTS 778 MAIN ST., SUITE 8, SOUTH PORTLAND, ME 04106 FORMERLY DELUCA-HOFFMAN ASSOCIATES | |
| DRAWN: LA | DATE: OCTOBER 2014 | DESIGNED: BEK | SCALE: N.T.S. |
| CHECKED: SRB | JOB NO. 195350127 | FILE NAME: 3062-DETAIL SHEETS | |
| SHEET | | C-7.0A | |

PRELIMINARY - NOT FOR CONSTRUCTION