


THA
ARCHITECTS, LLC
 ARCHITECTURE • PLANNING • INTERIOR DESIGN
 105 WILLOW BROOK AVENUE
 STRATHAM, NEW HAMPSHIRE 03885
 Tel: (603) 770-2491 Fax: (603) 773-0238
 WWW.THACORP.COM

These drawings and specifications were prepared for use at the location indicated. Publication and reproduction in any form, by any means, without the written permission of THA Architects, LLC.
 © 2015 THA Architects, LLC.

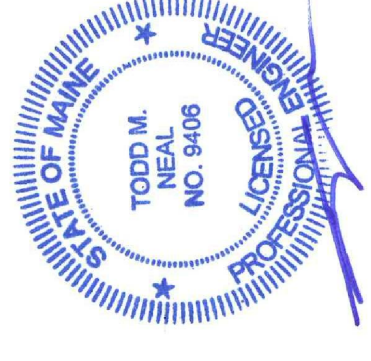

midtown Portland

Somerset Street
 Elm Street
 Portland, ME

Building 2
 PILE CAP DETAILS



Structural Engineer
BECKER
 STRUCTURAL ENGINEERS
 75 York Street, Portland, Maine 04101
 207.679.1538 • beckerstructural.com


MEP Engineer
McCabe & Associates
 FP Engineer
McCabe & Associates

SCALE: AS NOTED
 ISSUED / DRAWN BY _____
 REVISED / REVISED BY _____
 APRIL 15, 2016

JOB NO: 15001

SHEET NUMBER


S-2.2

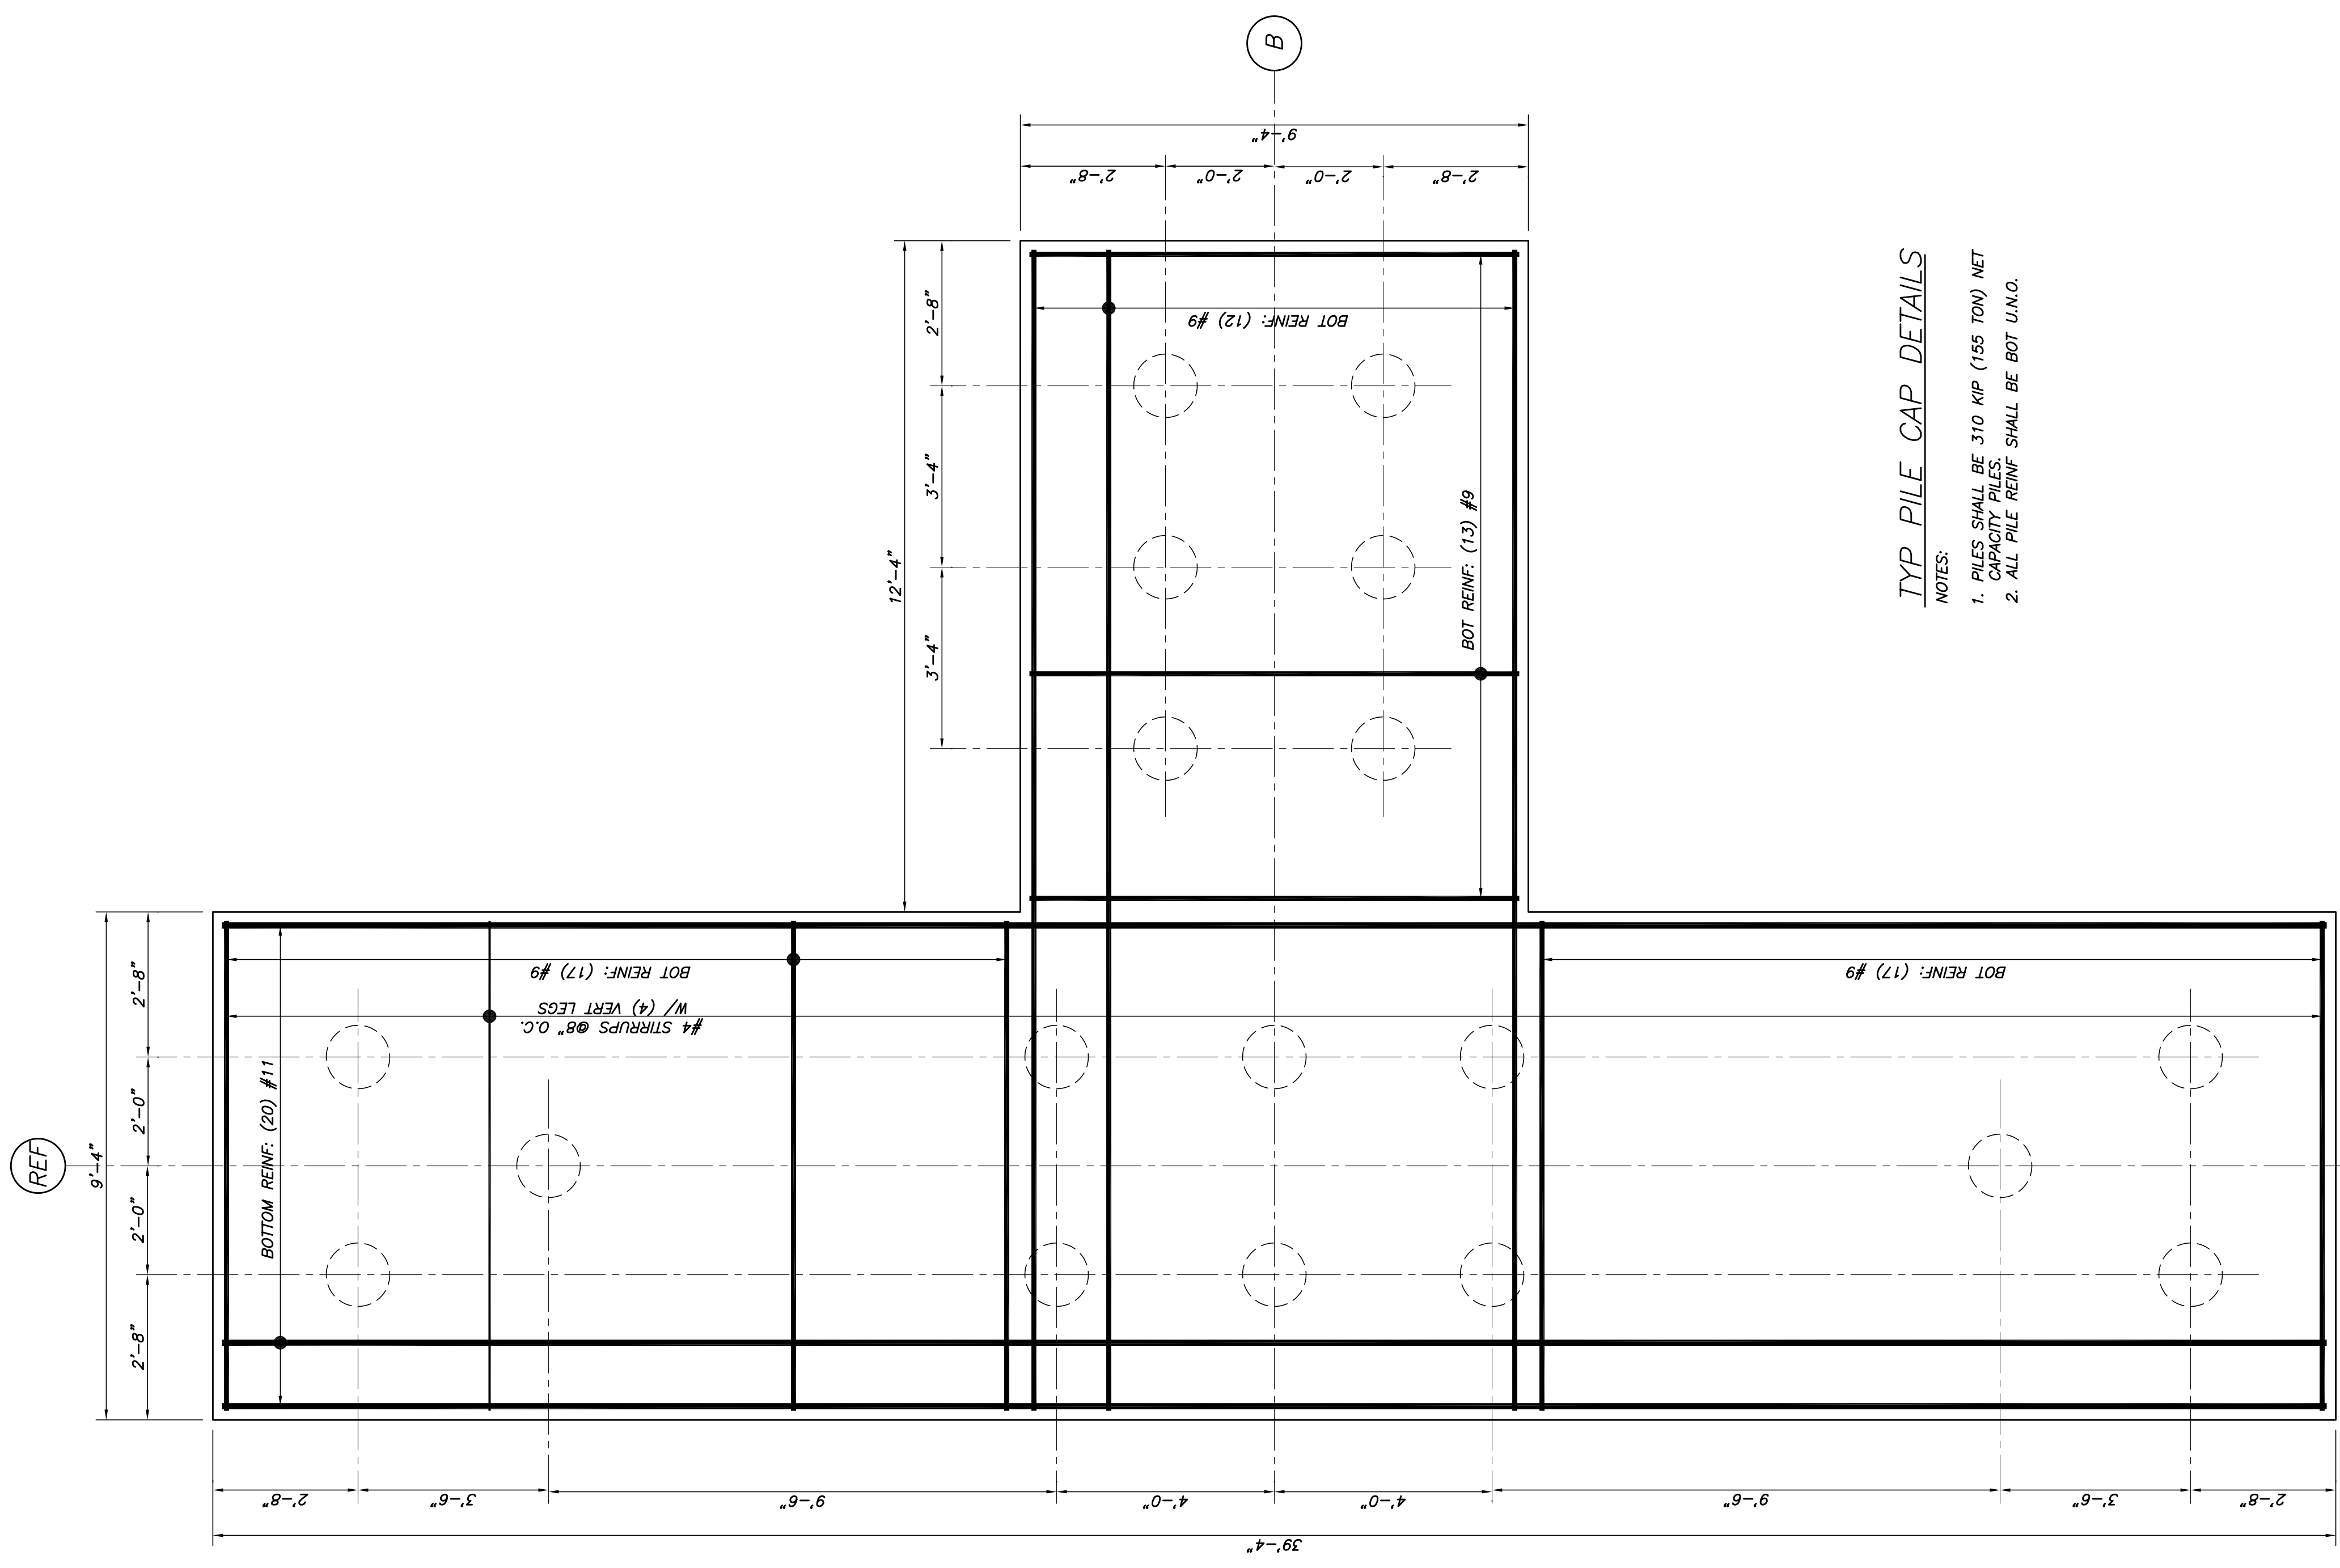

TYP PILE CAP DETAILS
 NOTES:
 1. PILES SHALL BE 310 KIP (155 TON) NET CAPACITY PILES.
 2. ALL PILE REINF SHALL BE BOT U.N.O.

NOT FOR CONSTRUCTION
 REVISED PERMIT SET
 4/15/16

PC18
 DEPTH = 4'-0"
 BOTTOM REINF: AS SHOWN

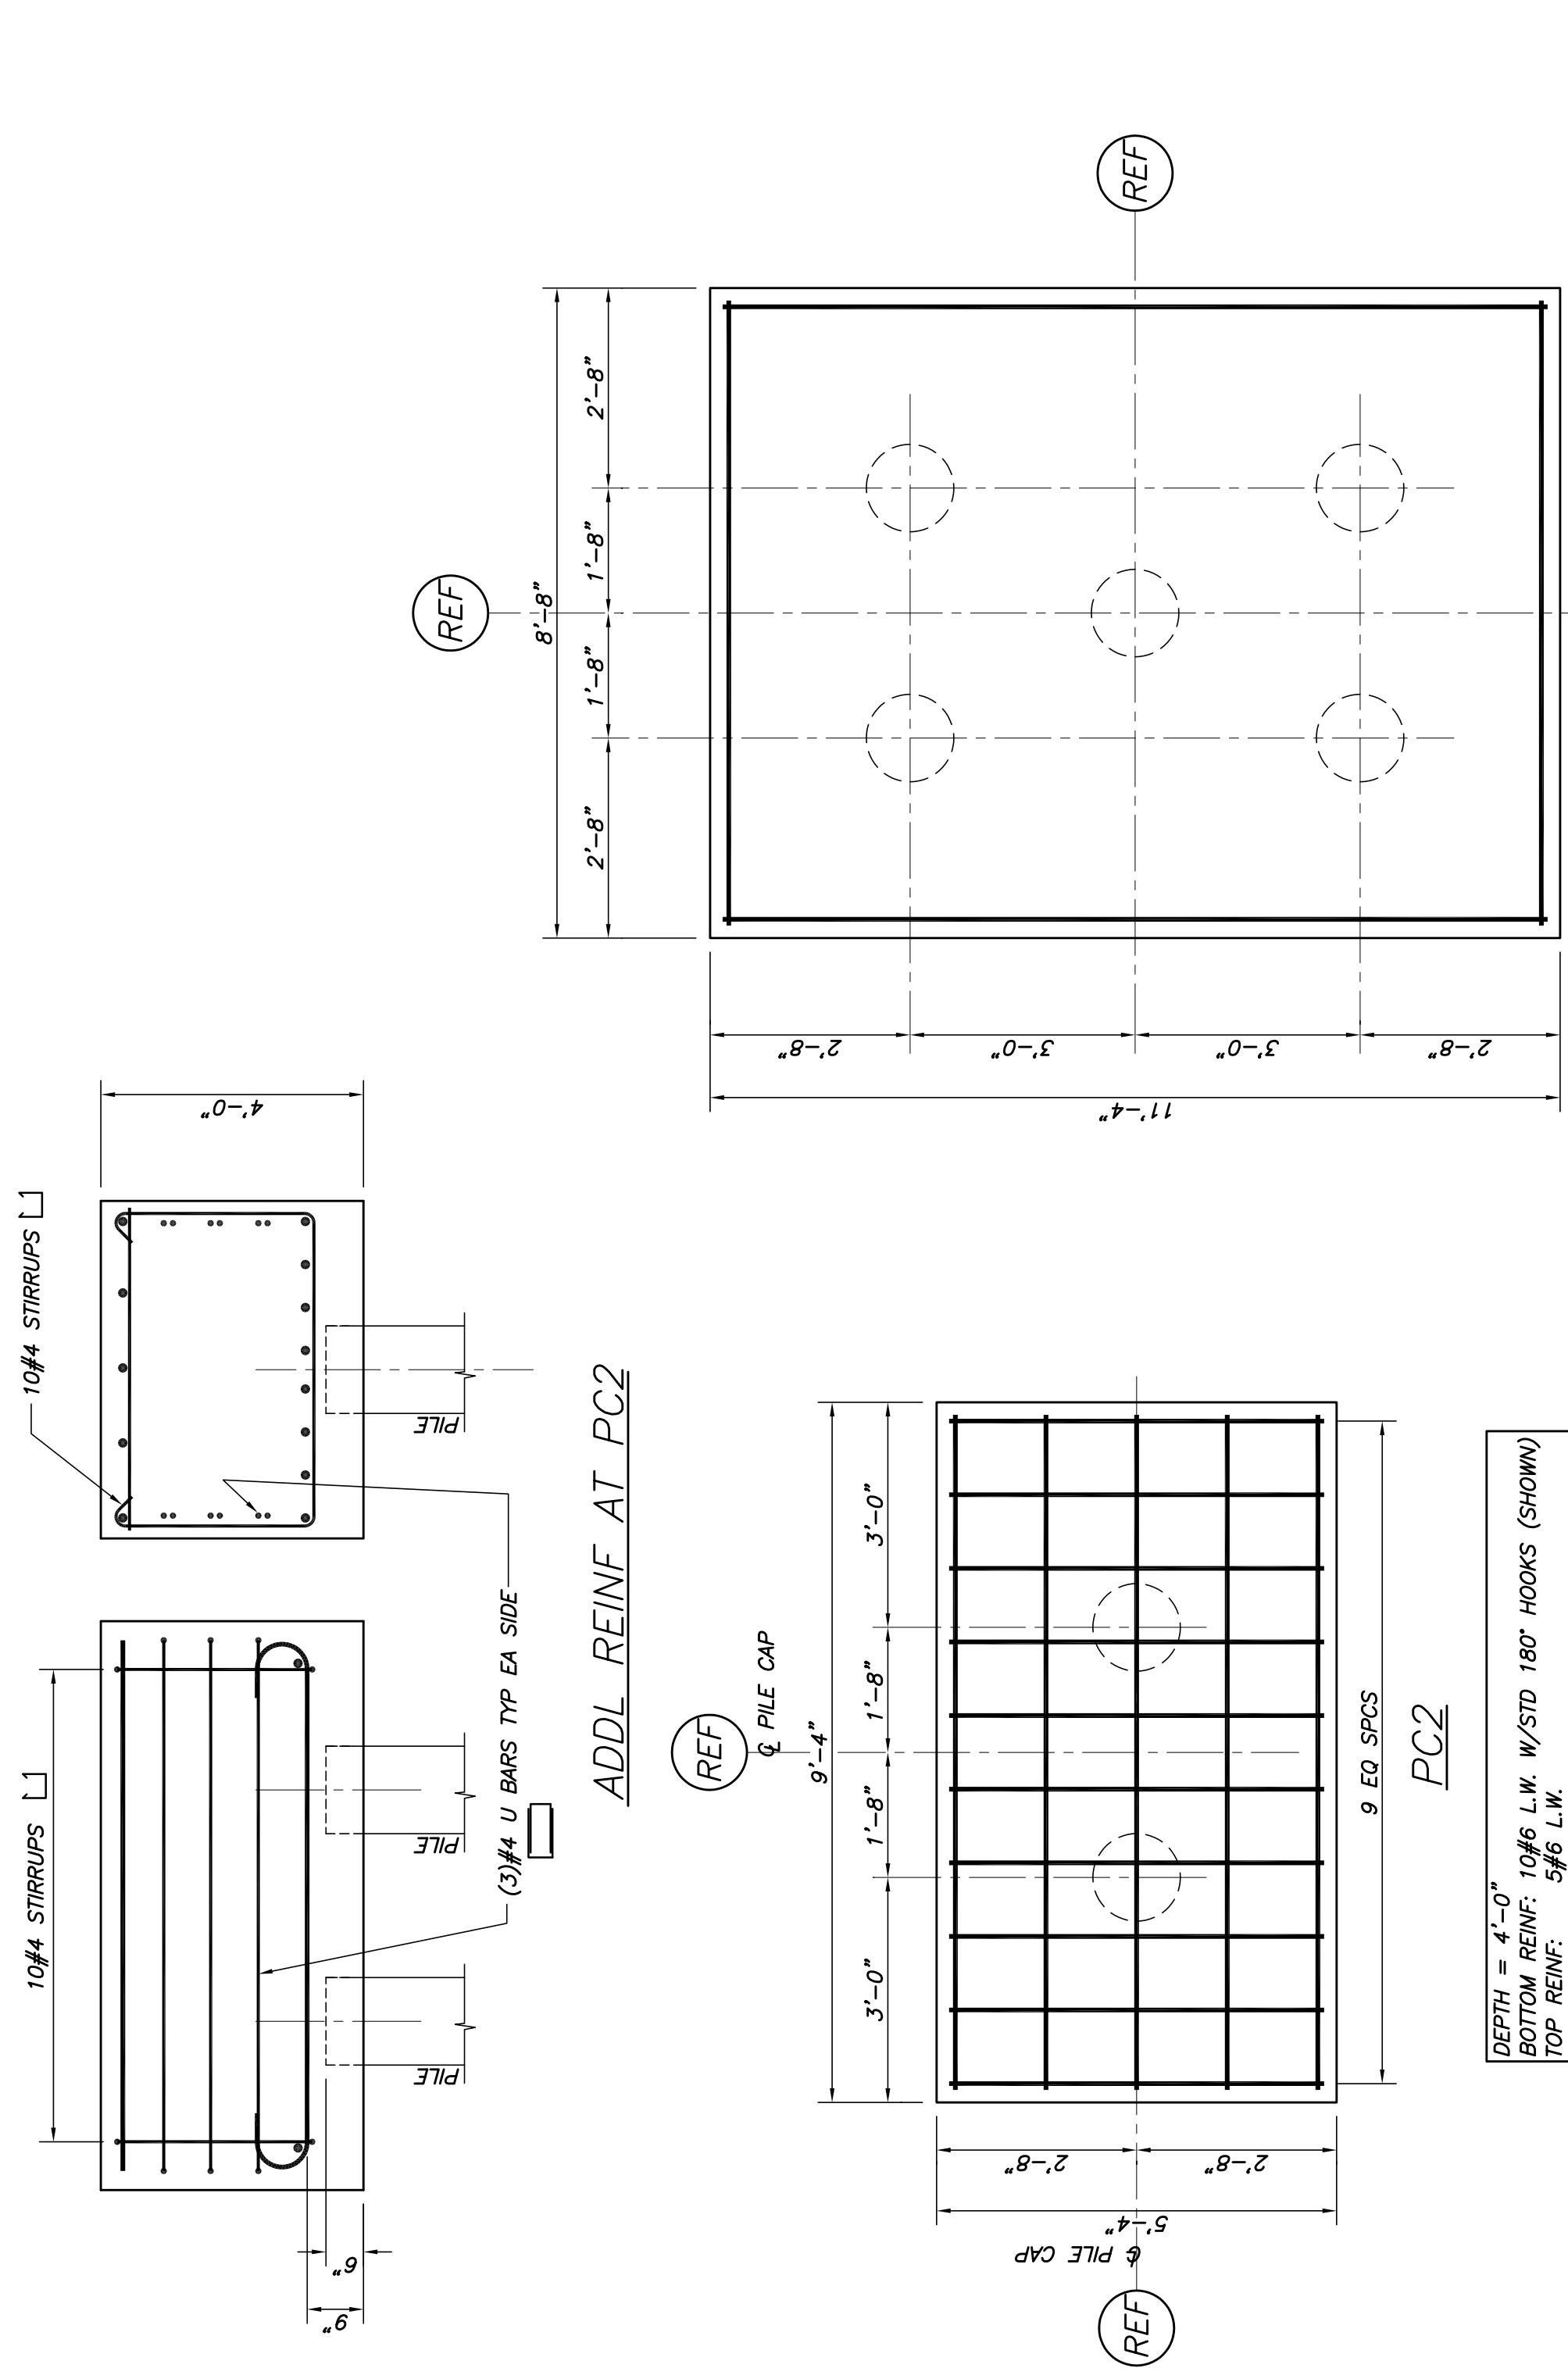

PC6
 DEPTH = 4'-6"
 BOTTOM REINF: 14#8 L.W. W/STD 180° HOOKS
 TOP REINF: 14#8 S.W. W/STD 180° HOOKS

PC7

PC7
 DEPTH = 4'-6"
 BOTTOM REINF: 15#9 E.W. W/STD 180° HOOKS

PC5

PC5
 DEPTH = 4'-0"
 BOTTOM REINF: 12#9 E.W. W/STD 180° HOOKS