


THA ARCHITECTS, LLC
 ARCHITECTURE DESIGN • PLANNING • INTERIOR DESIGN
 105 WILLOW BROOK AVENUE
 STRATHAM, NEW HAMPSHIRE 03885
 Tel: (603) 770-2491 Fax: (603) 773-0238
 WWW.THAARCH.COM

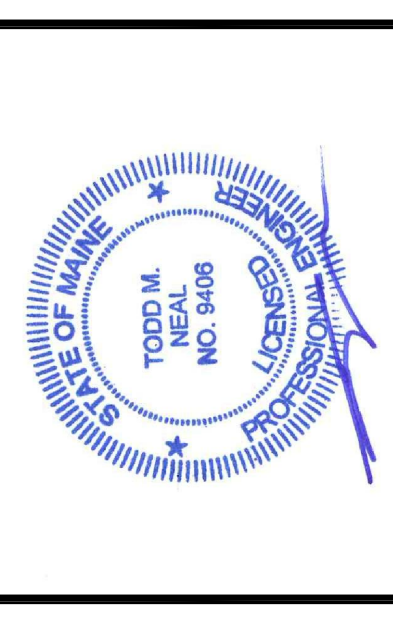


midtown Portland
 Somerset Street
 Elm Street
 Portland, ME

Building 2
 BUILDING SECTIONS

Structural Engineer
BECKER STRUCTURAL ENGINEERS
 75 York Street, Portland, Maine 04101
 207.579.1538 • beckerstructural.com

MEP Engineer
 McCabe & Associates
 FP Engineer
 McCabe & Associates

SCALE: AS NOTED
 ISSUED / DRAWN BY _____
 REVISED / REVISED BY _____
 APRIL 15, 2016
 JOB NO: 15001
 SHEET NUMBER
S-3.0

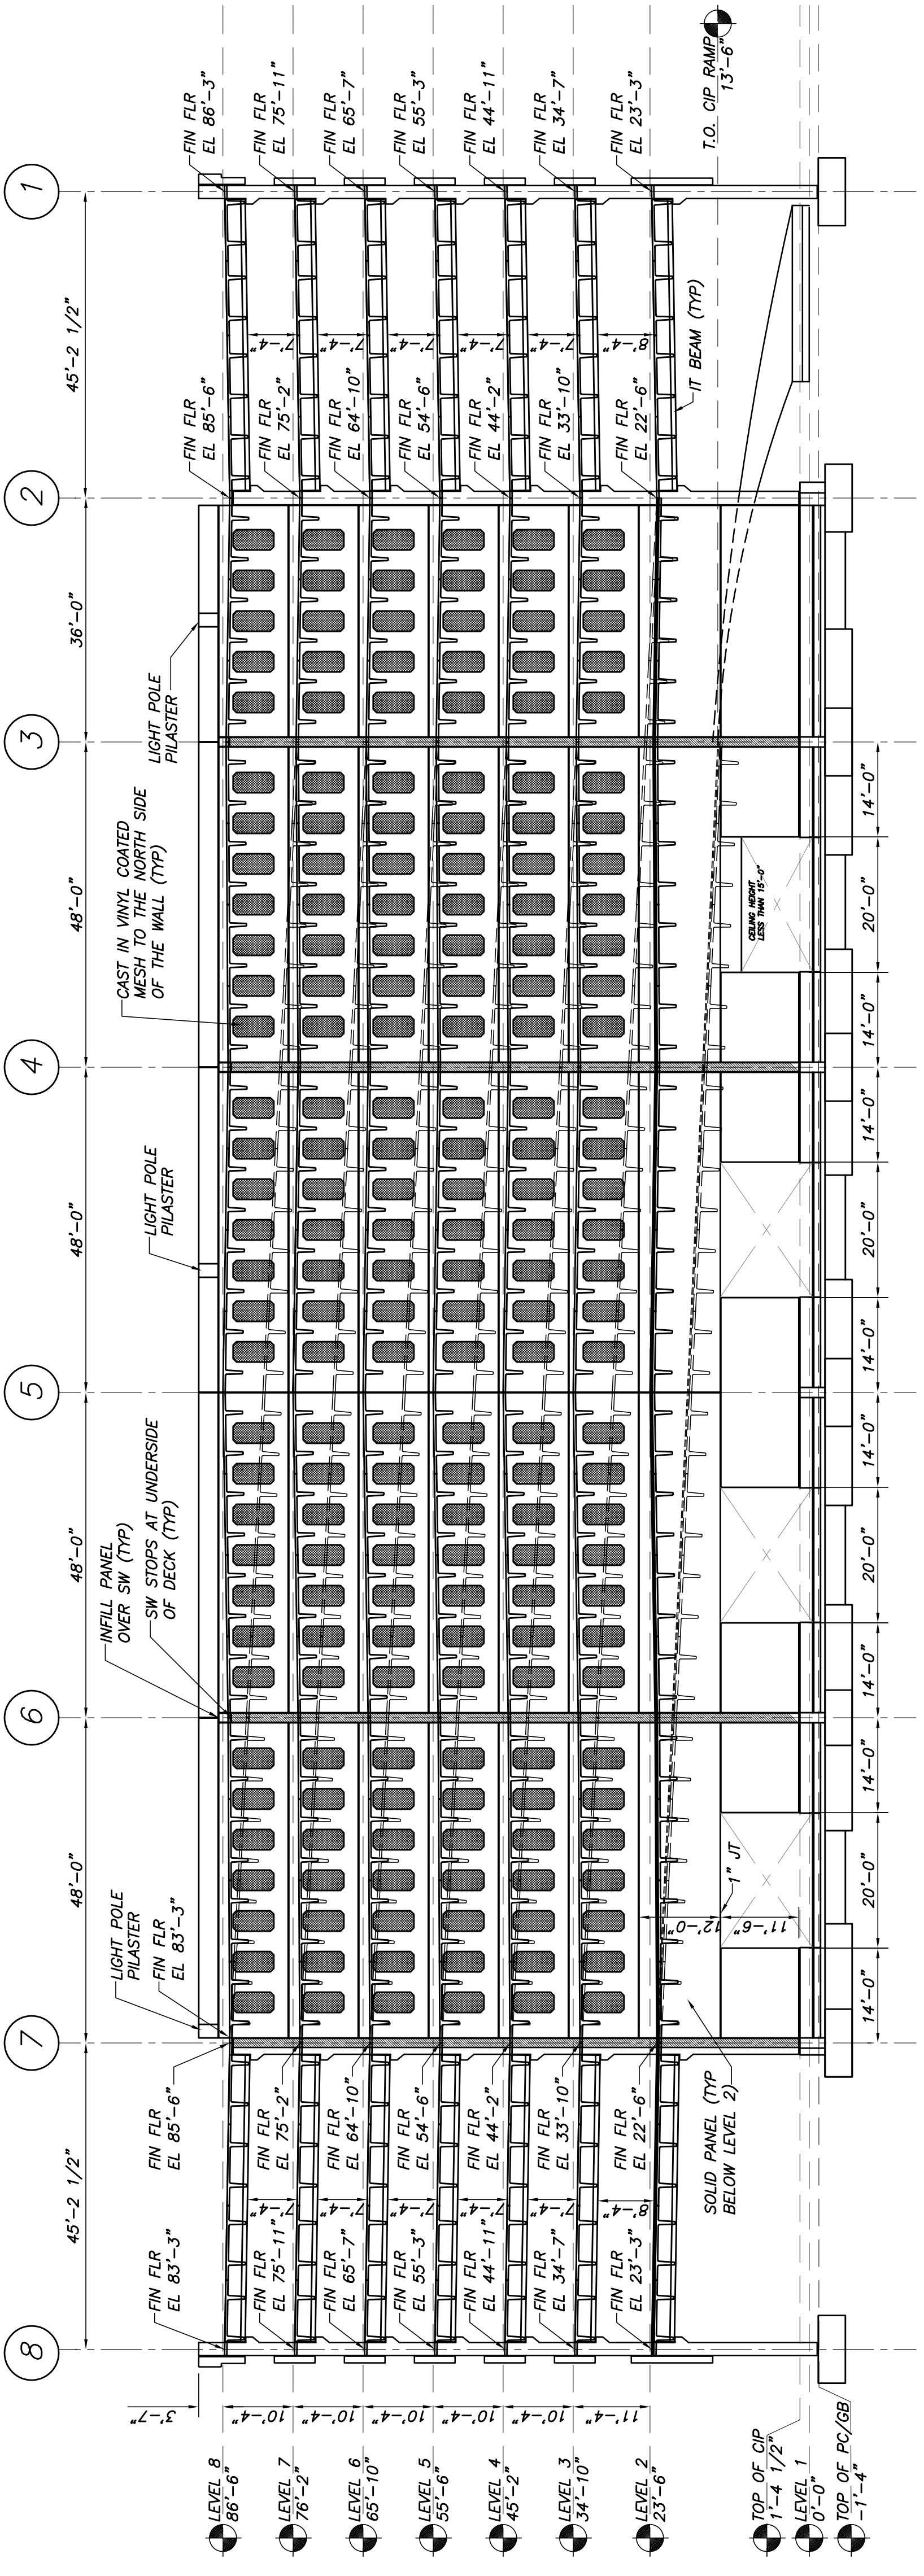

LITEWALL ELEVATION ALONG "B" LINE
 1/16"=1'-0"

NOT FOR CONSTRUCTION
 REVISED PERMIT SET
 4/15/16