


PARKING SPACE TABULATION

TIER	STANDARD 9' X 18'	COMP 9' X 16'	VAN ACCESSIBLE 8'-0"x18'-0"+8' AISLE	STANDARD ACCESSIBLE 8'-0"x18'-0"+5' AISLE	MOTOR- CYCLE 4' X 9'	BICYCLE STORAGE
1ST	-	-	-	-	-	0
2ND	54	9	4	0	6	32
3RD	105	19	2	0	-	32
4TH	105	19	2	0	-	32
5TH	105	19	2	0	-	32
6TH	105	19	2	0	-	32
7TH	105	19	2	0	-	32
TOP	96	5	1	0	-	0
SUBTOTAL	675	109	15	0	6	192
TOTAL	799 VEHICLE SPACES				MOTOR-CYCLE SPACES	BICYCLE SPACES

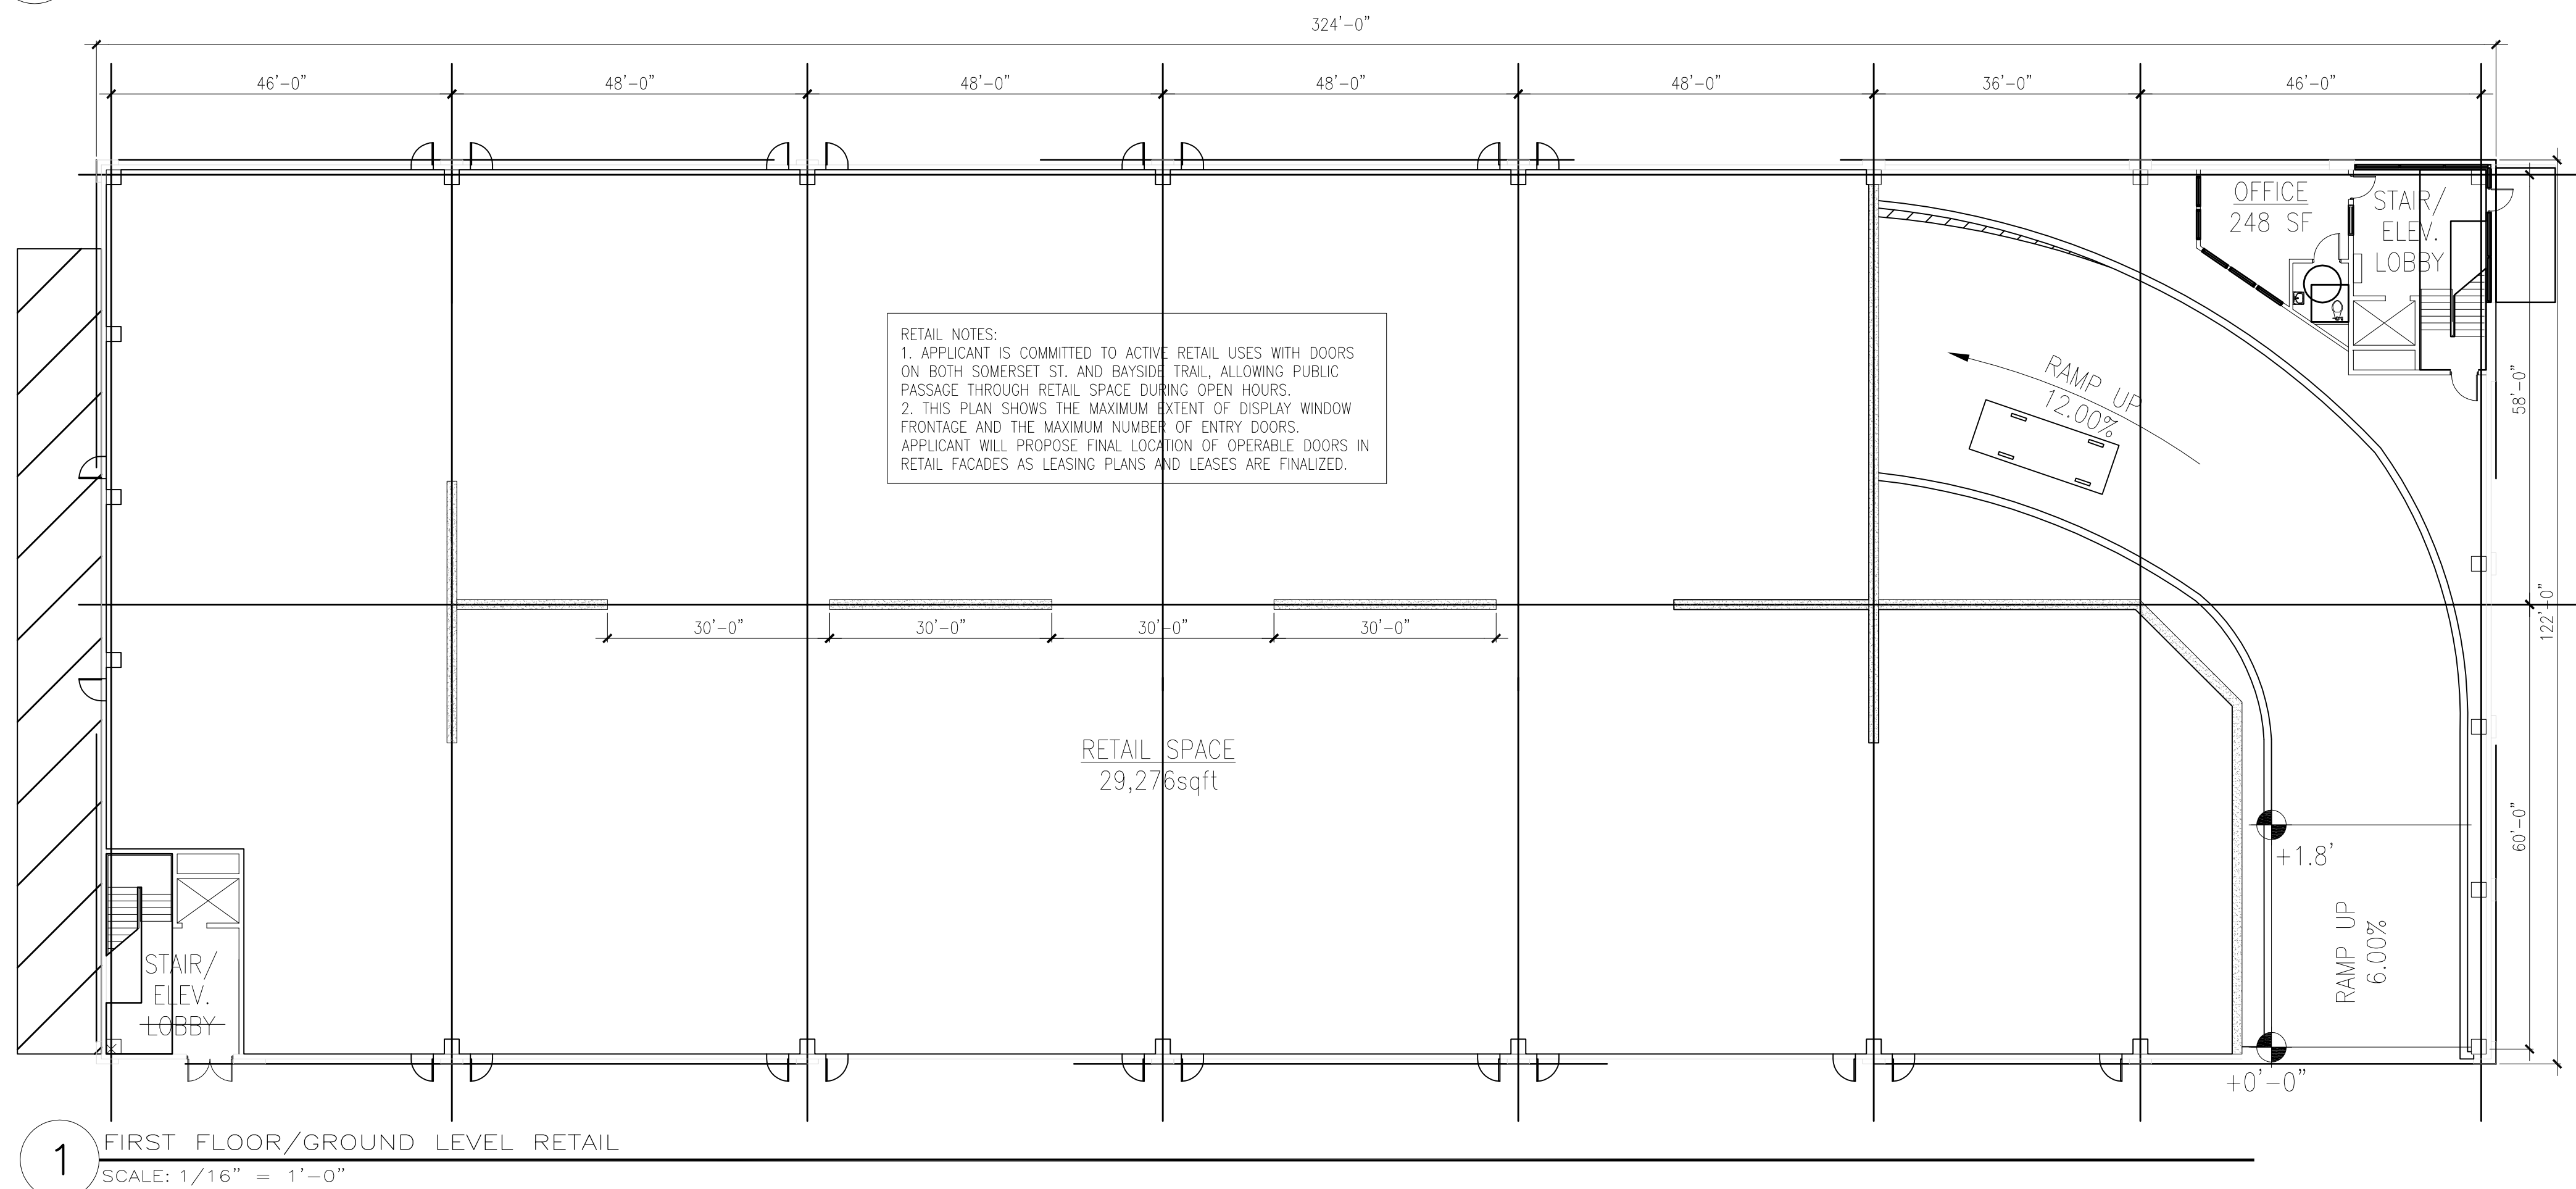

Midtown Portland
Building Two
Portland, Maine
19 February 2015