


Acoustics
- Estimated sound level at sidewalk:
A. General Operating Sound Level 65 dBA

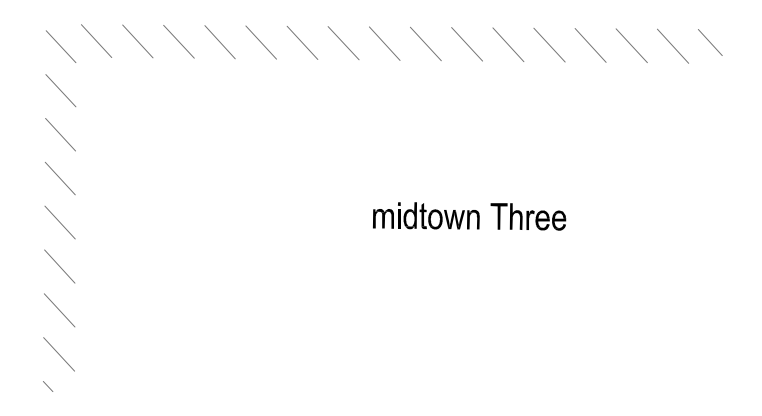

Midtown Portland
Building Four
Portland, Maine
19 February 2015

4-A101

THA ARCHITECTS, LLC
ARCHITECTURE • PLANNING • CONSULTING • INTERIOR DESIGN
105 WILLOW BROOK AVENUE • STRATHAM, NH 03885
Tel: (603) 770-2491 • Fax: (603) 773-0238 • WWW.THAARC.COM
© 2015 THA Architects LLC

