


2 ENTRY LEVEL PARKING
SCALE: 1/16" = 1'-0"

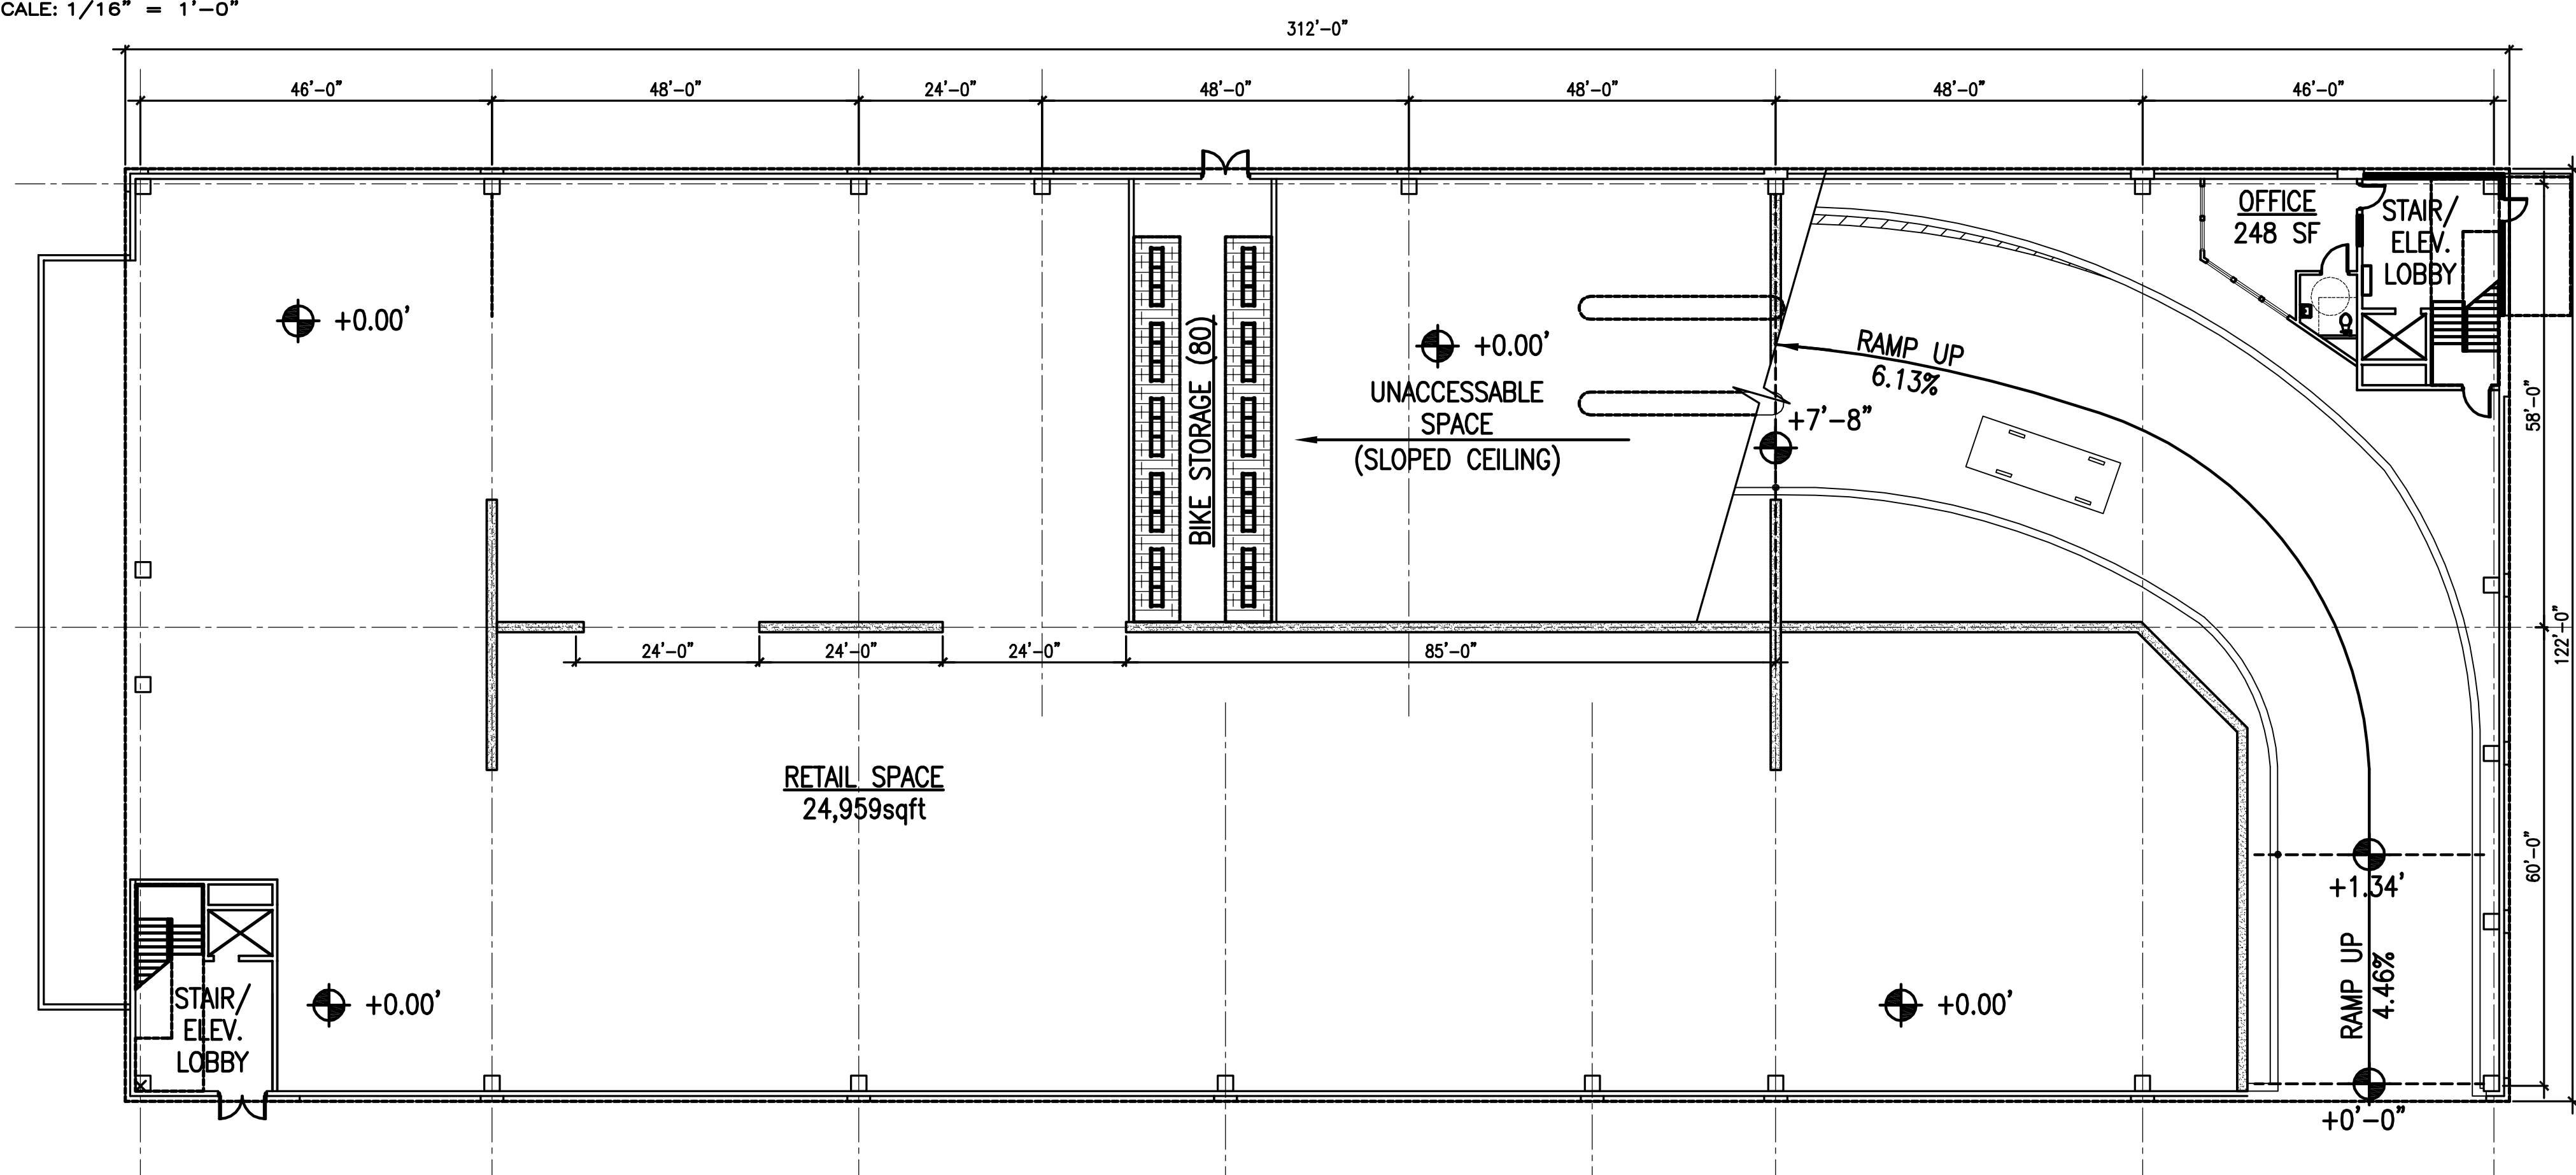

1 FIRST FLOOR/GROUND LEVEL RETAIL
SCALE: 1/16" = 1'-0"

PARKING SPACE TABULATION

TIER	STANDARD 9' X 18'	COMP 9' X 16'	VAN ACCESSIBLE 8'-0"x18'-0"+8' AISLE	STANDARD ACCESSIBLE 8'-0"x18'-0"+5' AISLE	MOTOR- CYCLE 4' X 9'	BICYCLE STORAGE
1ST	-	-	-	-	-	80
2ND	75	8	4	1	6	-
3RD	96	24	2	0	-	-
4TH	96	24	2	0	-	-
5TH	96	24	2	0	-	-
6TH	96	24	2	0	-	-
7TH	96	24	2	0	-	-
TOP	100	28	2	0	-	-
SUBTOTAL	655	156	16	1	6	80
TOTAL	828 VEHICLE SPACES				MOTOR-CYCLE SPACES	BICYCLE SPACES

midtown Two - Parking Garage
Portland, ME