



MIDTOWN FOUR - SOUTH

RETAIL TENANT SIGN(S)  
BUILDING MOUNTED  
INTERNALLY ILLUMINATED  
NOT TO EXCEED ONE SIGN / TENANT  
ANY SINGLE SIGN NOT TO EXCEED 200 SQ FT  
TOTAL RETAIL SIGN AREA NOT TO EXCEED 250 SQ FT




MIDTOWN THREE - SOUTH

RETAIL TENANT SIGN(S)  
BUILDING MOUNTED  
INTERNALLY ILLUMINATED  
NOT TO EXCEED ONE SIGN / TENANT  
ANY SINGLE SIGN NOT TO EXCEED 200 SQ FT  
TOTAL RETAIL SIGN AREA NOT TO EXCEED 860 SQ FT

BUILDING STREET NUMBER  
BUILDING MOUNTED  
HALO LIT  
NOT TO EXCEED 4 SQ FT

RESIDENTIAL ID SIGN  
MARQUEE MOUNTED  
METAL LETTERS  
LED LIGHTED FROM BELOW  
NOT TO EXCEED 150 SQ FT

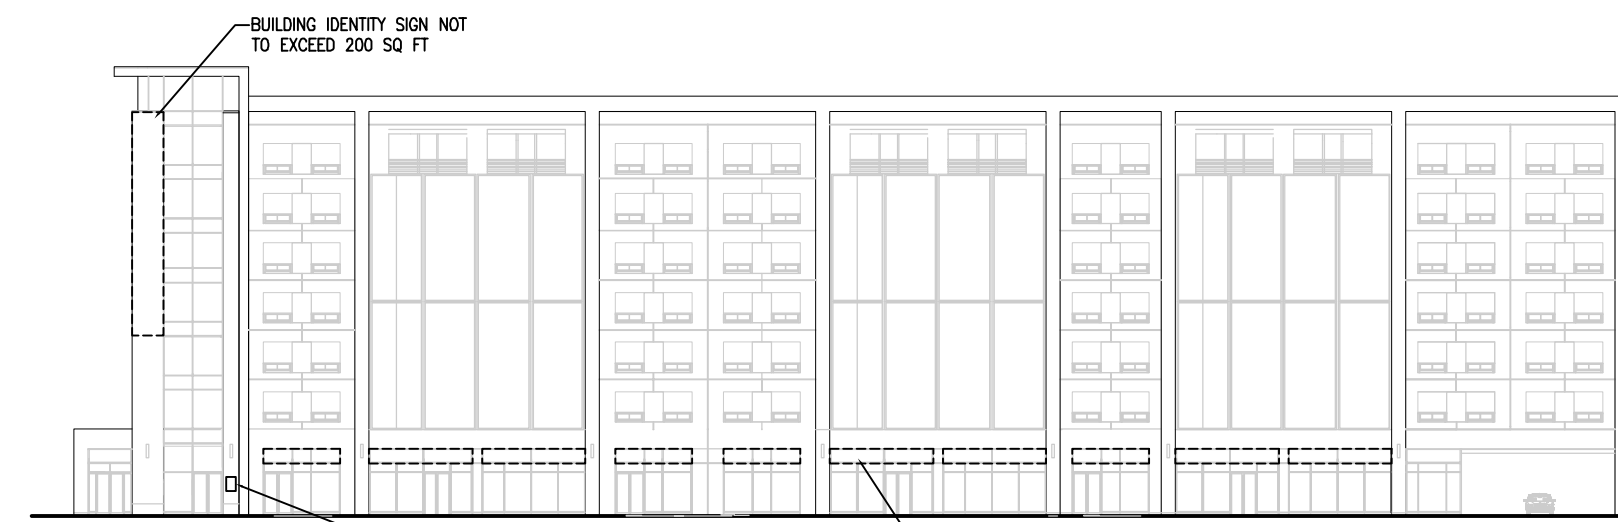

MIDTOWN TWO - SOUTH

BUILDING STREET NUMBER  
BUILDING MOUNTED  
INTERNALLY ILLUMINATED OR HALO LIT  
NOT TO EXCEED 6 SQ FT

RETAIL TENANT SIGN(S)  
BUILDING MOUNTED  
INTERNALLY ILLUMINATED  
NOT TO EXCEED ONE SIGN / TENANT  
ANY SINGLE SIGN NOT TO EXCEED 200 SQ FT  
TOTAL RETAIL SIGN AREA NOT TO EXCEED 620 SQ FT

PARKING ENTITY  
TOTAL SIGN AREA NOT TO EXCEED 50 SQ FT



MIDTOWN ONE - SOUTH

RETAIL TENANT SIGN(S)  
BUILDING MOUNTED  
INTERNALLY ILLUMINATED  
NOT TO EXCEED ONE SIGN / TENANT  
ANY SINGLE SIGN NOT TO EXCEED 200 SQ FT  
TOTAL RETAIL SIGN AREA NOT TO EXCEED 300 SQ FT

### SOMERSET STREET ELEVATIONS




MIDTOWN FOUR - EAST

RESIDENTIAL ID SIGN  
MARQUEE MOUNTED  
METAL LETTERS  
LED LIGHTED FROM BELOW  
NOT TO EXCEED 150 SQ FT

BUILDING STREET NUMBER  
BUILDING MOUNTED  
INTERNALLY ILLUMINATED OR HALO LIT  
NOT TO EXCEED 4 SQ FT

RETAIL TENANT SIGN(S)  
BUILDING MOUNTED  
INTERNALLY ILLUMINATED  
NOT TO EXCEED ONE SIGN / TENANT  
ANY SINGLE SIGN NOT TO EXCEED 200 SQ FT  
TOTAL RETAIL SIGN AREA NOT TO EXCEED 80 SQ FT

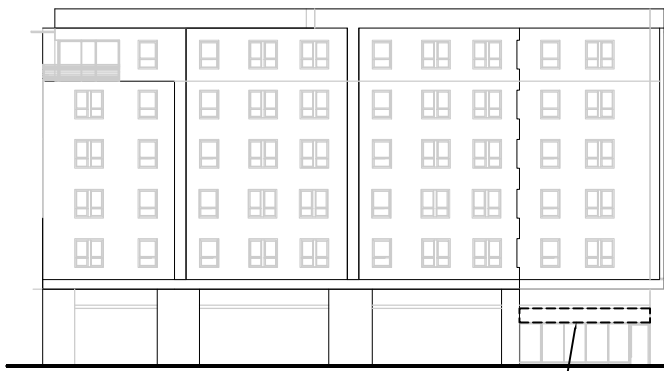


MIDTOWN THREE - WEST

RETAIL TENANT SIGN(S)  
BUILDING MOUNTED  
INTERNALLY ILLUMINATED  
NOT TO EXCEED ONE SIGN / TENANT  
ANY SINGLE SIGN NOT TO EXCEED 200 SQ FT  
TOTAL RETAIL SIGN AREA NOT TO EXCEED 60 SQ FT



MIDTOWN THREE - EAST

RETAIL TENANT SIGN(S)  
BUILDING MOUNTED  
INTERNALLY ILLUMINATED  
NOT TO EXCEED ONE SIGN / TENANT  
ANY SINGLE SIGN NOT TO EXCEED 200 SQ FT  
TOTAL RETAIL SIGN AREA NOT TO EXCEED 160 SQ FT

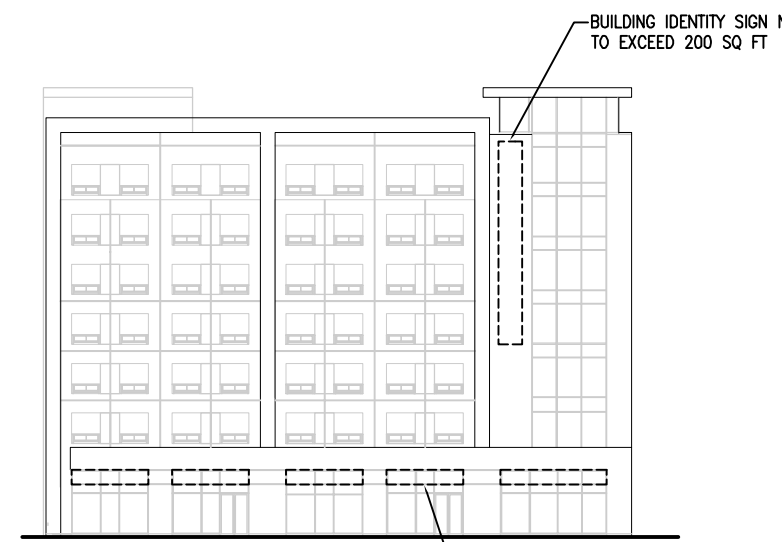

MIDTOWN TWO - WEST

RETAIL TENANT SIGN(S)  
BUILDING MOUNTED  
INTERNALLY ILLUMINATED  
NOT TO EXCEED ONE SIGN / TENANT  
ANY SINGLE SIGN NOT TO EXCEED 200 SQ FT  
TOTAL RETAIL SIGN AREA NOT TO EXCEED 860 SQ FT



MIDTOWN TWO - EAST



MIDTOWN ONE - WEST

RETAIL TENANT SIGN(S)  
BUILDING MOUNTED  
INTERNALLY ILLUMINATED  
NOT TO EXCEED ONE SIGN / TENANT  
ANY SINGLE SIGN NOT TO EXCEED 200 SQ FT  
TOTAL RETAIL SIGN AREA NOT TO EXCEED 140 SQ FT



MIDTOWN ONE - EAST

BUILDING STREET NUMBER  
BUILDING MOUNTED  
HALO LIT  
NOT TO EXCEED 4 SQ FT

RESIDENTIAL ID SIGN  
MARQUEE MOUNTED  
METAL LETTERS  
LED LIGHTED FROM BELOW  
NOT TO EXCEED 150 SQ FT

### TRAIL END AT ELM STREET ELEVATIONS

### CHESTNUT STREET ELEVATIONS


### THE MEWS ELEVATIONS

### PEARL STREET ELEVATION



MIDTOWN ONE - NORTH

RETAIL TENANT SIGN(S)  
BUILDING MOUNTED  
INTERNALLY ILLUMINATED  
NOT TO EXCEED ONE SIGN / TENANT  
ANY SINGLE SIGN NOT TO EXCEED 120 SQ FT  
TOTAL RETAIL SIGN AREA NOT TO EXCEED 120 SQ FT

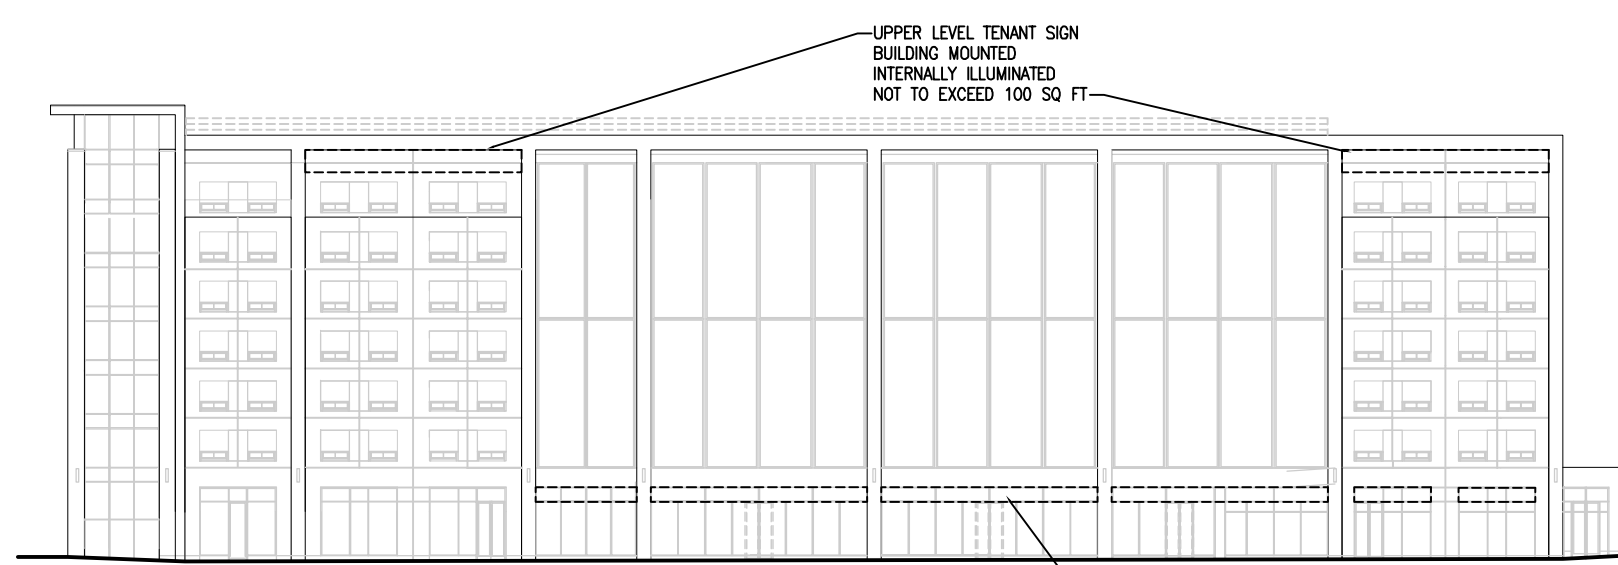

MIDTOWN TWO - NORTH

UPPER LEVEL TENANT SIGN  
BUILDING MOUNTED  
INTERNALLY ILLUMINATED  
NOT TO EXCEED 100 SQ FT


RETAIL TENANT SIGN(S)  
BUILDING MOUNTED  
INTERNALLY ILLUMINATED  
NOT TO EXCEED ONE SIGN / TENANT  
ANY SINGLE SIGN NOT TO EXCEED 200 SQ FT  
TOTAL RETAIL SIGN AREA NOT TO EXCEED 520 SQ FT



MIDTOWN THREE - NORTH

RETAIL TENANT SIGN(S)  
BUILDING MOUNTED  
INTERNALLY ILLUMINATED  
NOT TO EXCEED ONE SIGN / TENANT  
ANY SINGLE SIGN NOT TO EXCEED 100 SQ FT  
TOTAL RETAIL SIGN AREA NOT TO EXCEED 100 SQ FT

RETAIL TENANT SIGN(S)  
BUILDING MOUNTED  
INTERNALLY ILLUMINATED  
NOT TO EXCEED ONE SIGN / TENANT  
ANY SINGLE SIGN NOT TO EXCEED 60 SQ FT  
TOTAL RETAIL SIGN AREA NOT TO EXCEED 60 SQ FT

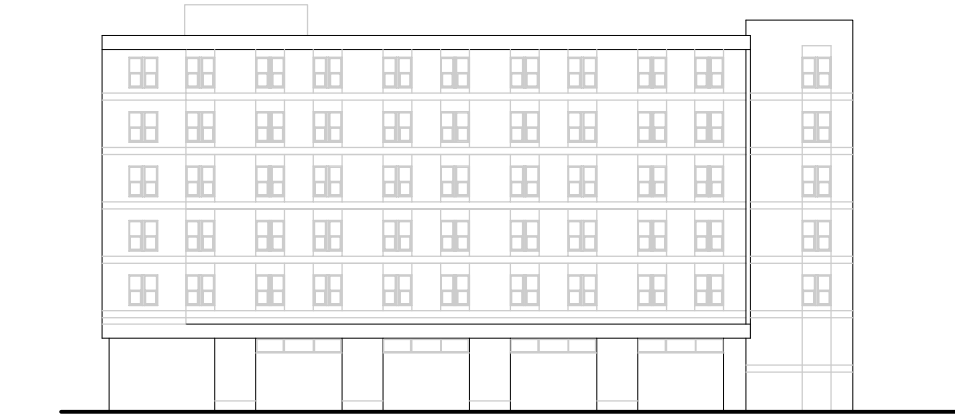

MIDTOWN FOUR - NORTH

### BAYSIDE TRAIL ELEVATIONS

midtown project  
Portland, ME

cbt 617 262 4354 cbtarchitects.com  
110 canal street, boston, ma 02114

CWS ARCHITECTS  
ARCHITECTURE | INTERIOR DESIGN

SIGNAGE  
ELEVATIONS

SCALE 1" = 40'-0" PROJECT # 136070.00 DATE ISSUED 11.14.2014

A800