


2 ENTRY LEVEL PARKING / SECOND FLOOR  
SCALE: 1/16" = 1'-0"

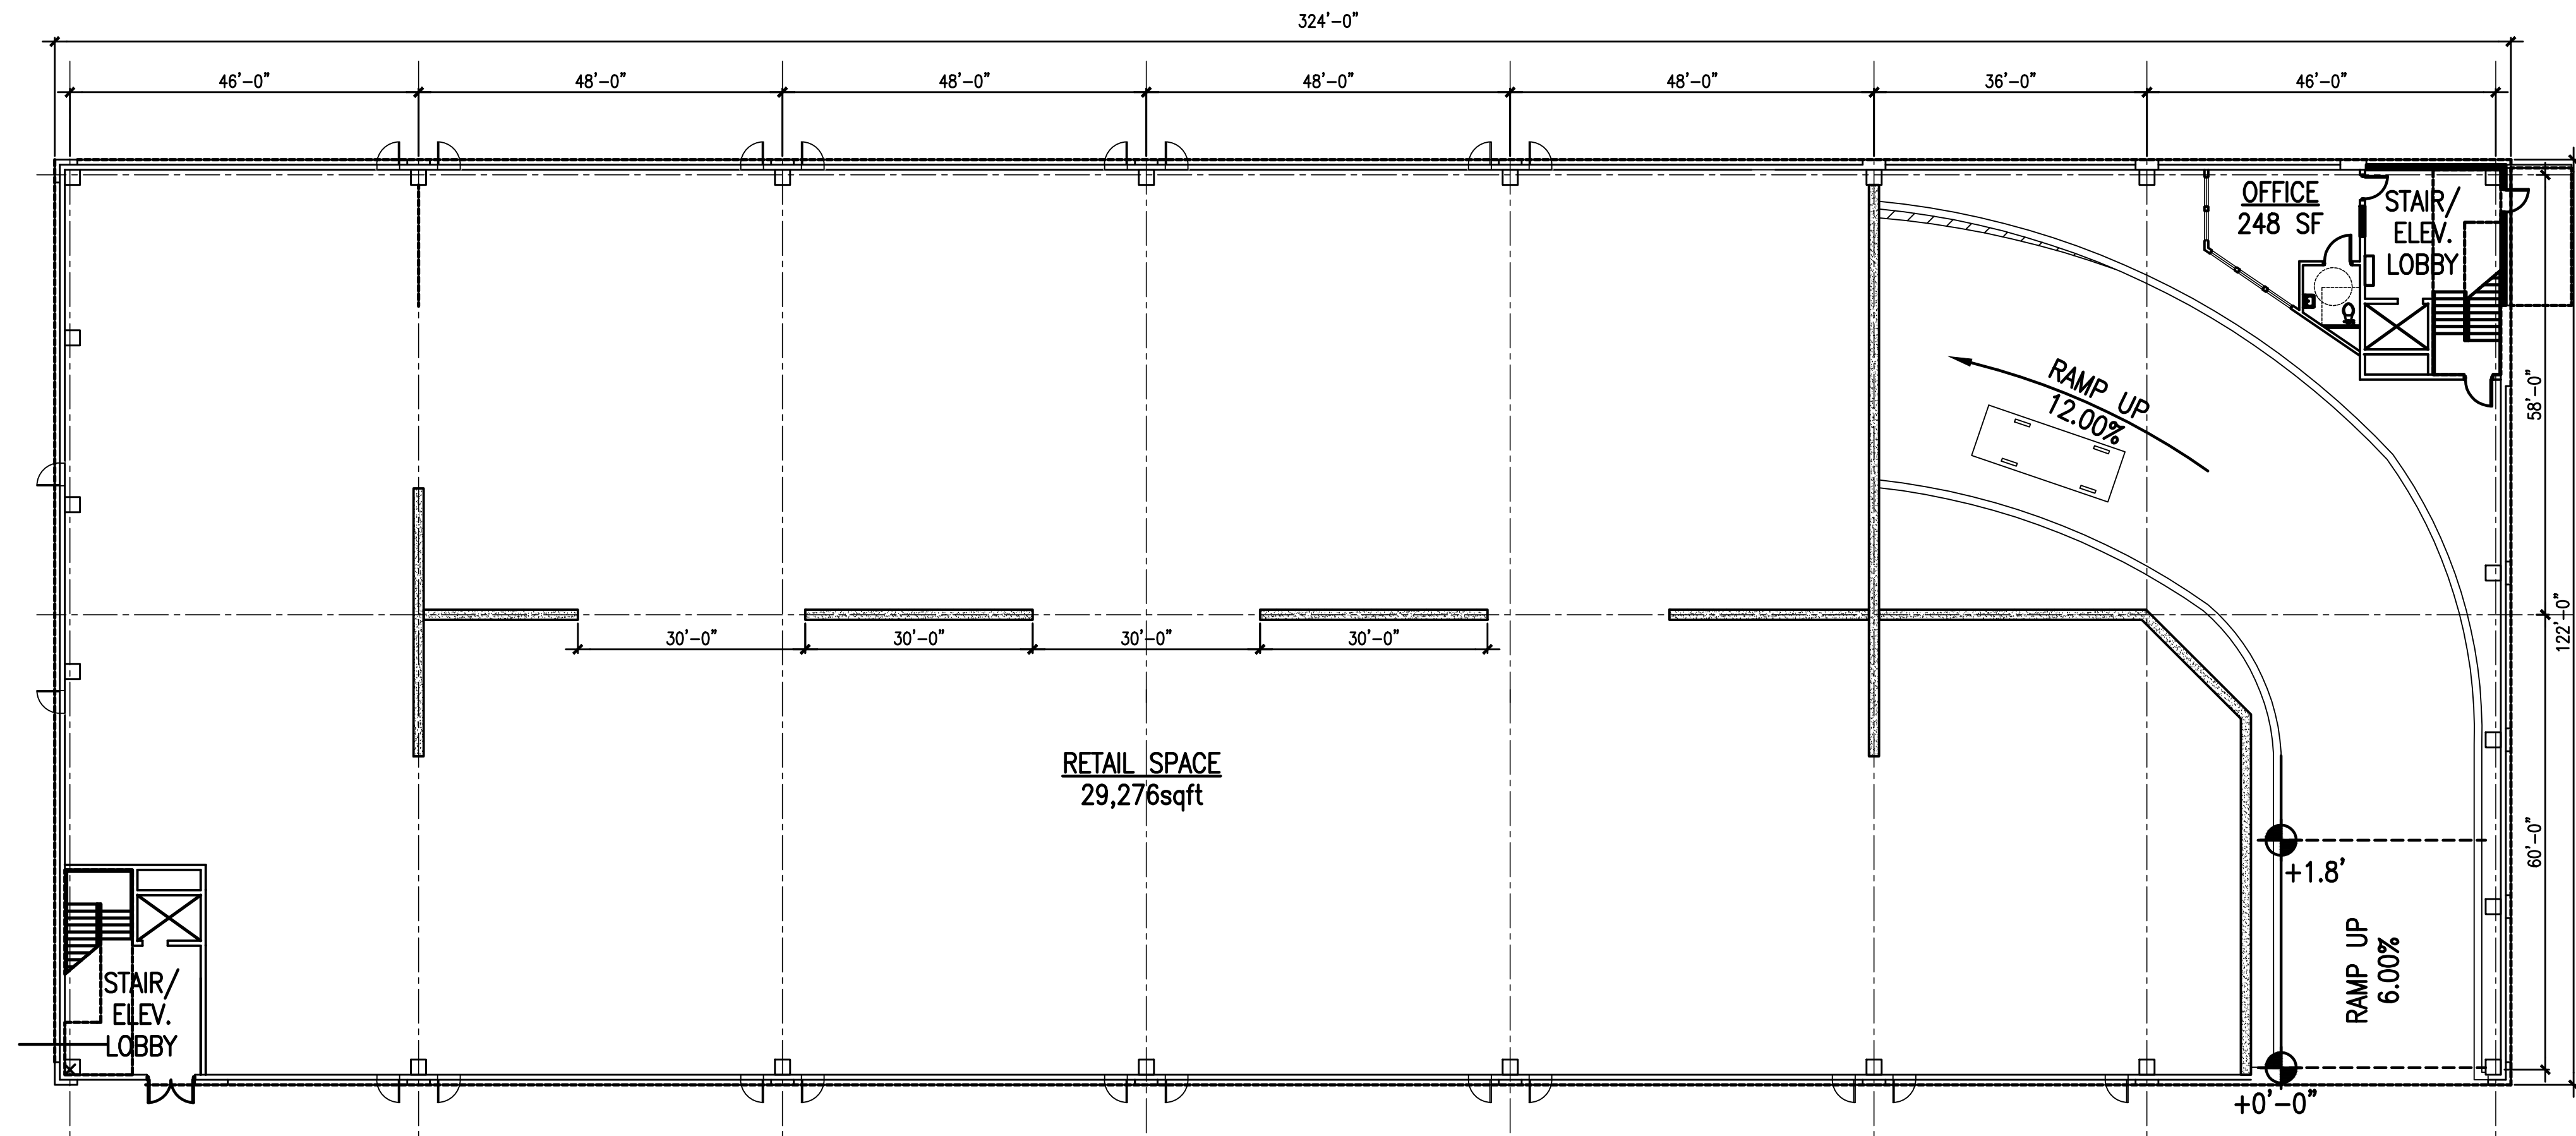

1 FIRST FLOOR/GROUND LEVEL RETAIL  
SCALE: 1/16" = 1'-0"

PARKING SPACE TABULATION

TIER	STANDARD 9' X 18'	COMP 9' X 16'	VAN ACCESSIBLE 8'-0"x18'-0"+8' AISLE	STANDARD ACCESSIBLE 8'-0"x18'-0"+5' AISLE	MOTOR- CYCLE 4' X 9'	BICYCLE STORAGE
1ST	-	-	-	-	-	0
2ND	56	9	4	0	6	32
3RD	105	19	2	0	-	32
4TH	105	19	2	0	-	32
5TH	105	19	2	0	-	32
6TH	105	19	2	0	-	32
7TH	105	19	2	0	-	32
TOP	96	5	1	0	-	0
SUBTOTAL	677	109	15	0	-	-
TOTAL	801 VEHICLE SPACES				6 MOTOR-CYCLE SPACES	192 BICYCLE SPACES

REVISIONS

#	DATE	DESCRIPTION
#1	11/14/14	not for construction
#2	01/20/15	PROGRESS PRINT

midtown Two - Parking Garage  
Portland, ME