


2 ROOF PARKING LEVEL  
SCALE: 1/16" = 1'-0"

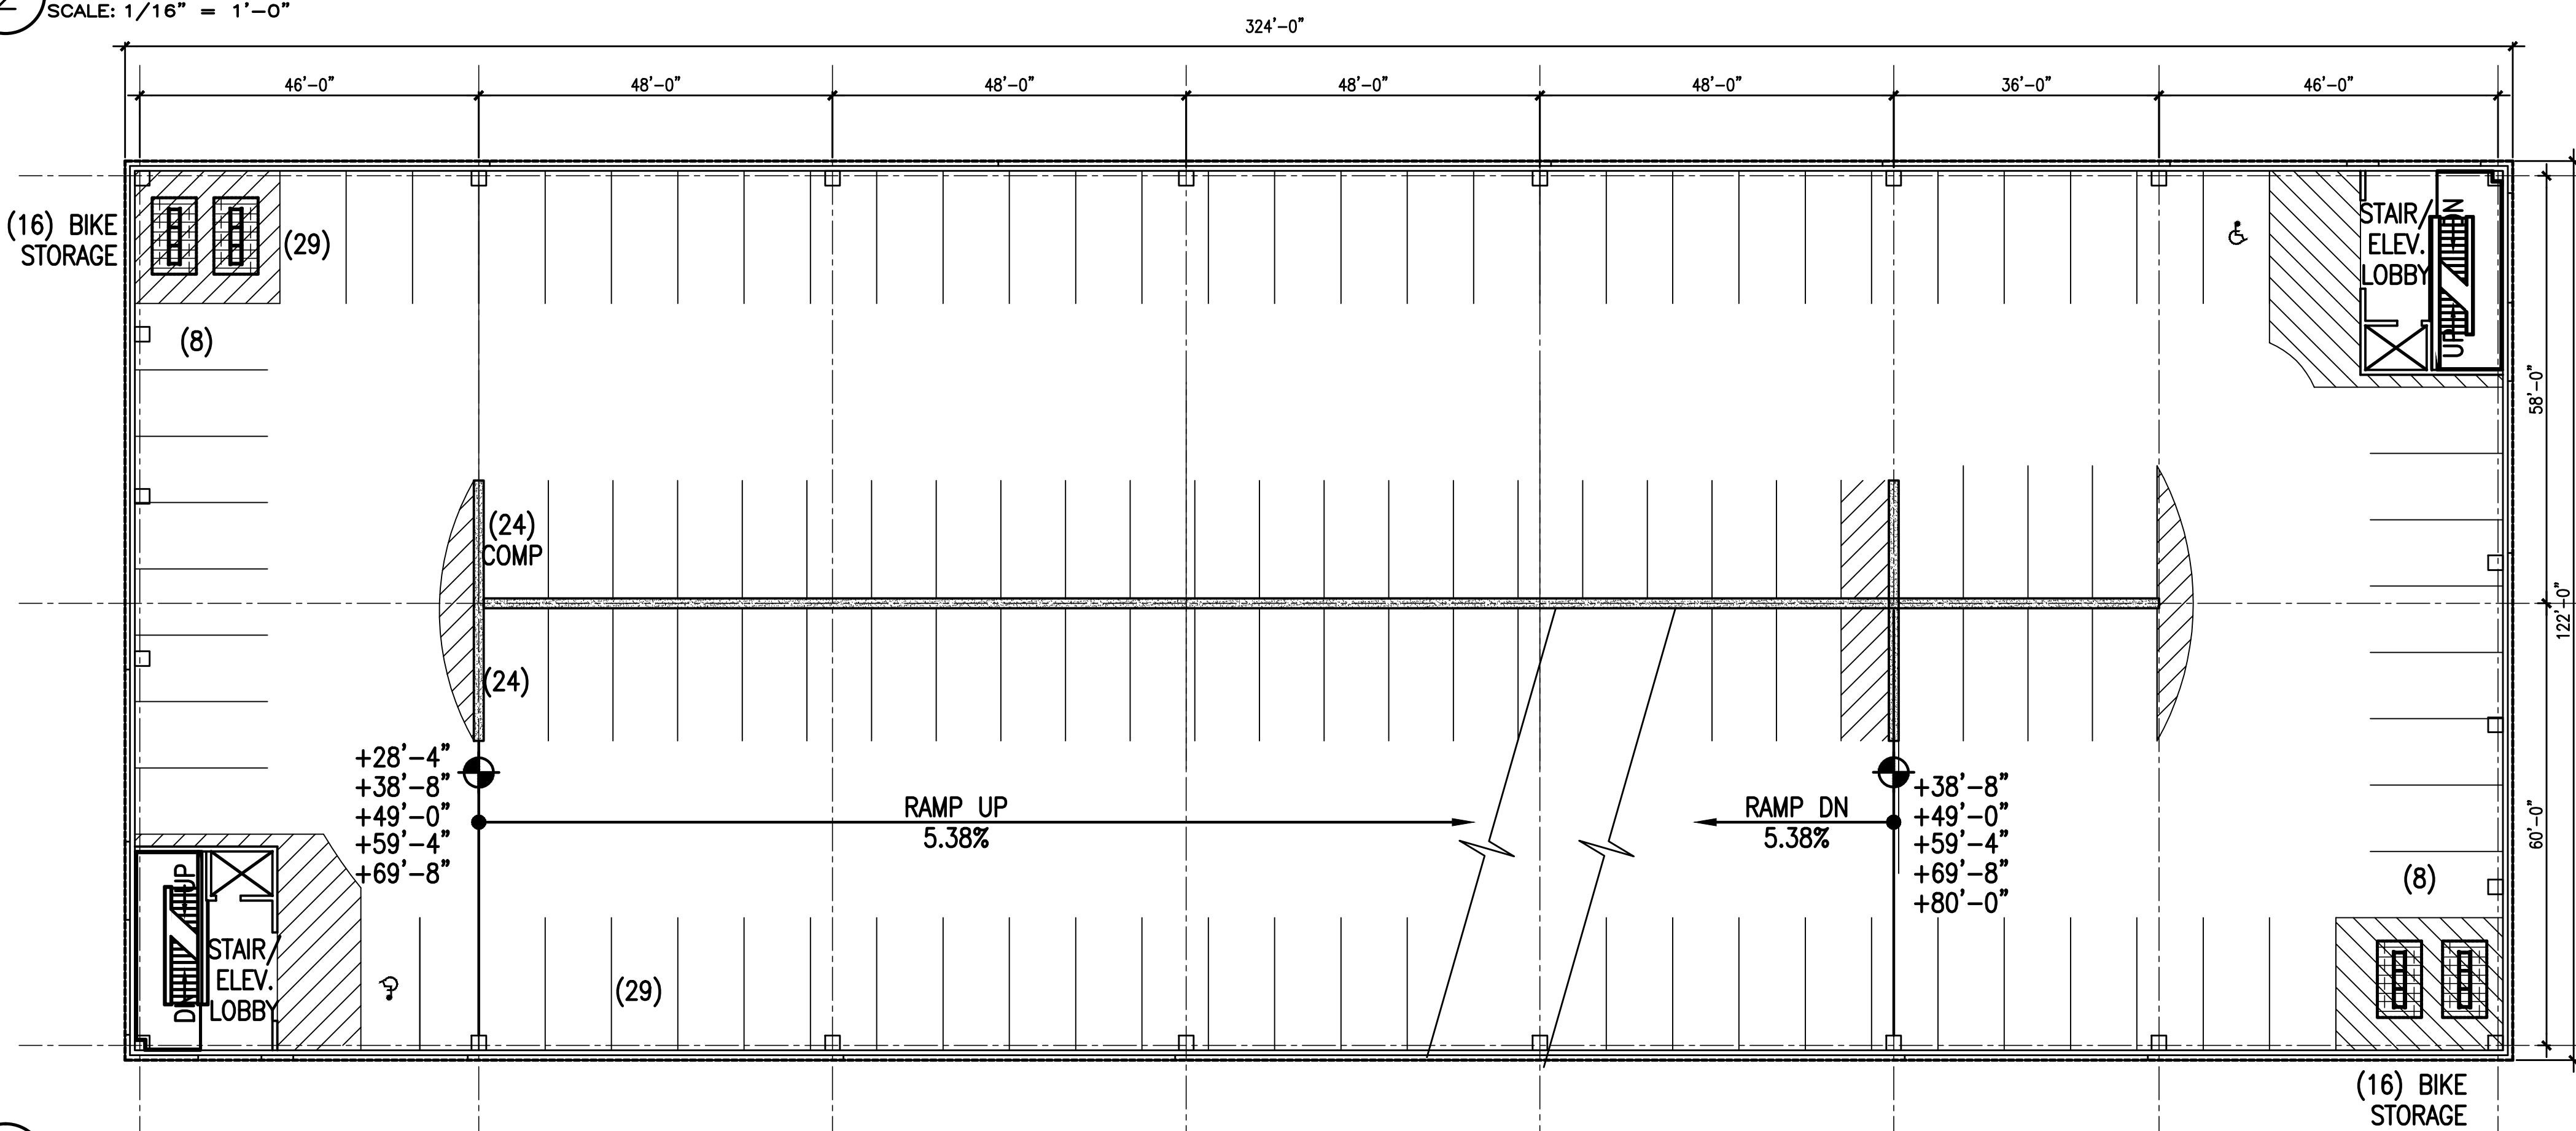

1 TYPICAL PARKING PLAN  
SCALE: 1/16" = 1'-0"

PARKING SPACE TABULATION

TIER	STANDARD 9' X 18'	COMP 9' X 16'	VAN ACCESSIBLE 8'-0"x18'-0"+8' AISLE	STANDARD ACCESSIBLE 8'-0"x18'-0"+5' AISLE	MOTOR- CYCLE 4' X 9'	BICYCLE STORAGE
1ST	-	-	-	-	-	0
2ND	56	9	4	0	6	32
3RD	105	19	2	0	-	32
4TH	105	19	2	0	-	32
5TH	105	19	2	0	-	32
6TH	105	19	2	0	-	32
7TH	105	19	2	0	-	32
TOP	96	5	1	0	-	0
SUBTOTAL	677	109	15	0	6	192
TOTAL	801 VEHICLE SPACES				MOTOR-CYCLE SPACES	BICYCLE SPACES

#	DATE	DESCRIPTION
#1	11/14/14	not for construction
#2	01/20/15	PROGRESS PRINT

midtown Two - Parking Garage

Portland, ME

cbt 617 262 4354 cbtarchitects.com  
110 canal street boston, ma 02114

CWSARCHITECTS

SCALE: 1/16" = 1'-0"  
PROJECT #: 136070.00  
DATE ISSUED: 01/09/2015

2-A102