


ELEVATION AT BAYSIDE TRAIL

ELEVATION AT CHESTNUT STREET

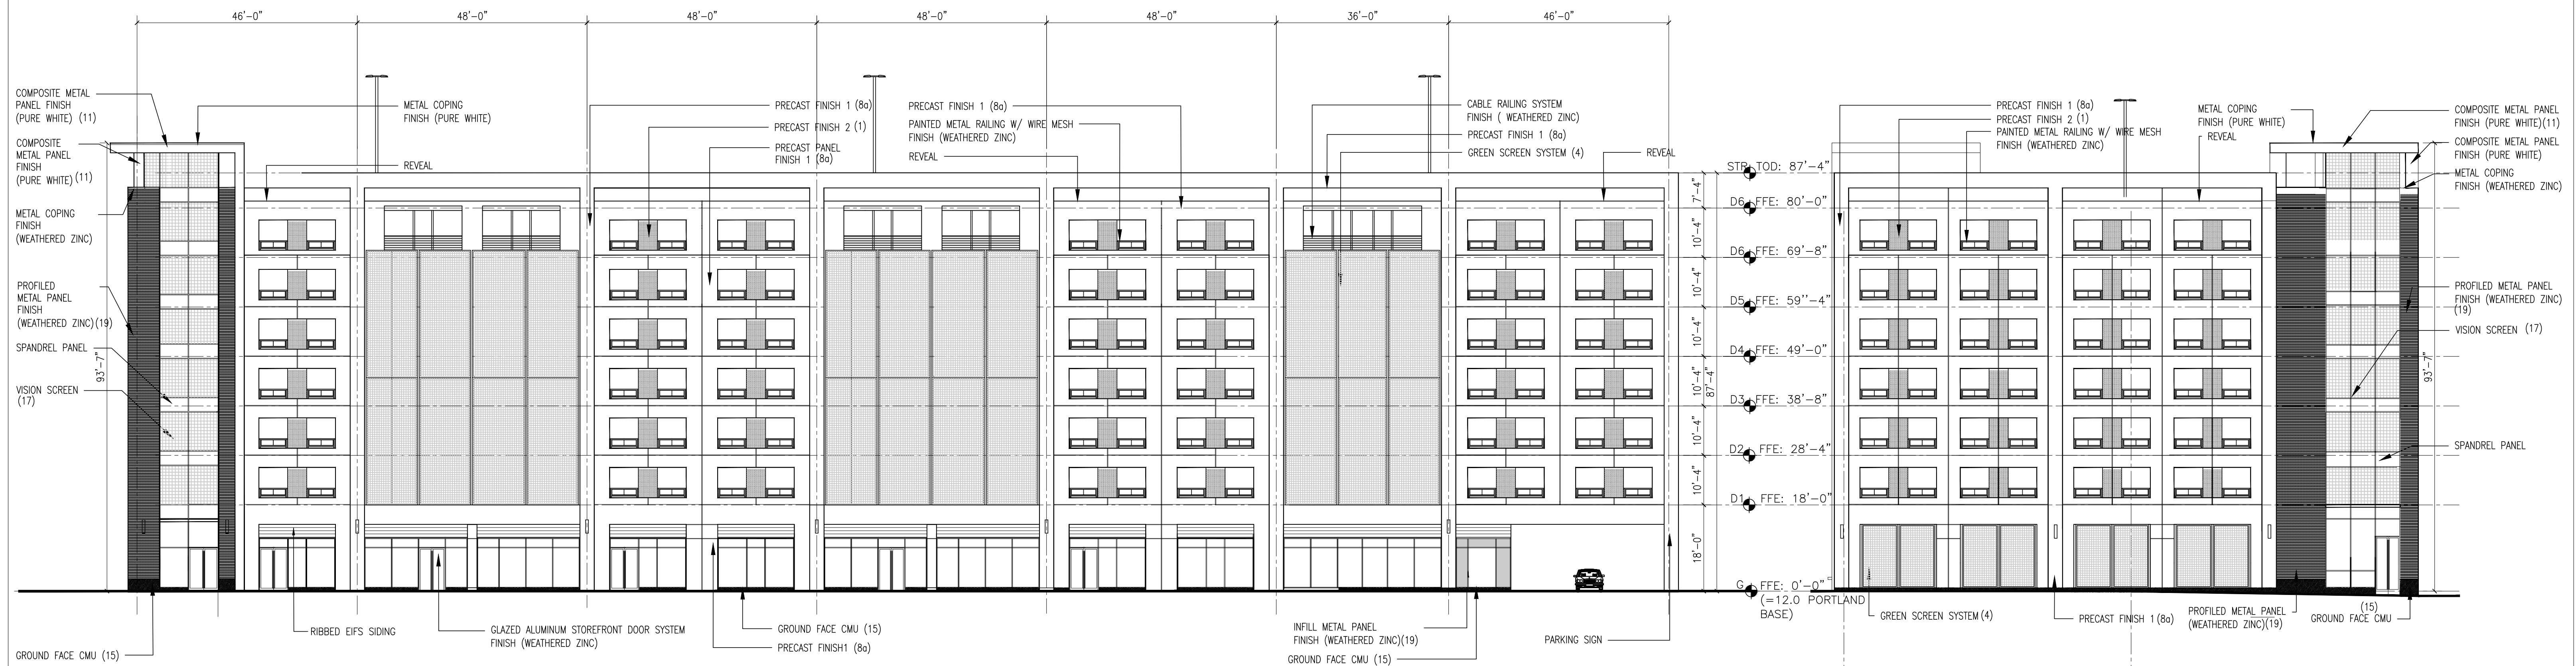

ELEVATION AT SOMERSET STREET

ELEVATION AT MEWS

**REVISIONS**

#	DATE	DESCRIPTION
1	11/14/14	not for construction
2	01/09/15	revision 1

midtown Two - Parking Garage

Portland, ME

**cbt** 617 262 4354 cbtarchitects.com  
110 canal street boston, ma 02114

**CWS**ARCHITECTS

garage elevations

SCALE 1/16" = 1'-0"  
PROJECT # 136070.00  
DATE ISSUED 01/09/2015

**2-A201**