



LEGEND	
	PROPOSED PROPERTY BOUNDARY
	ABUTTING BUILDING
	FEDERATED BUILDINGS
	LOCATION OF ACCESSIBILITY ROUTES

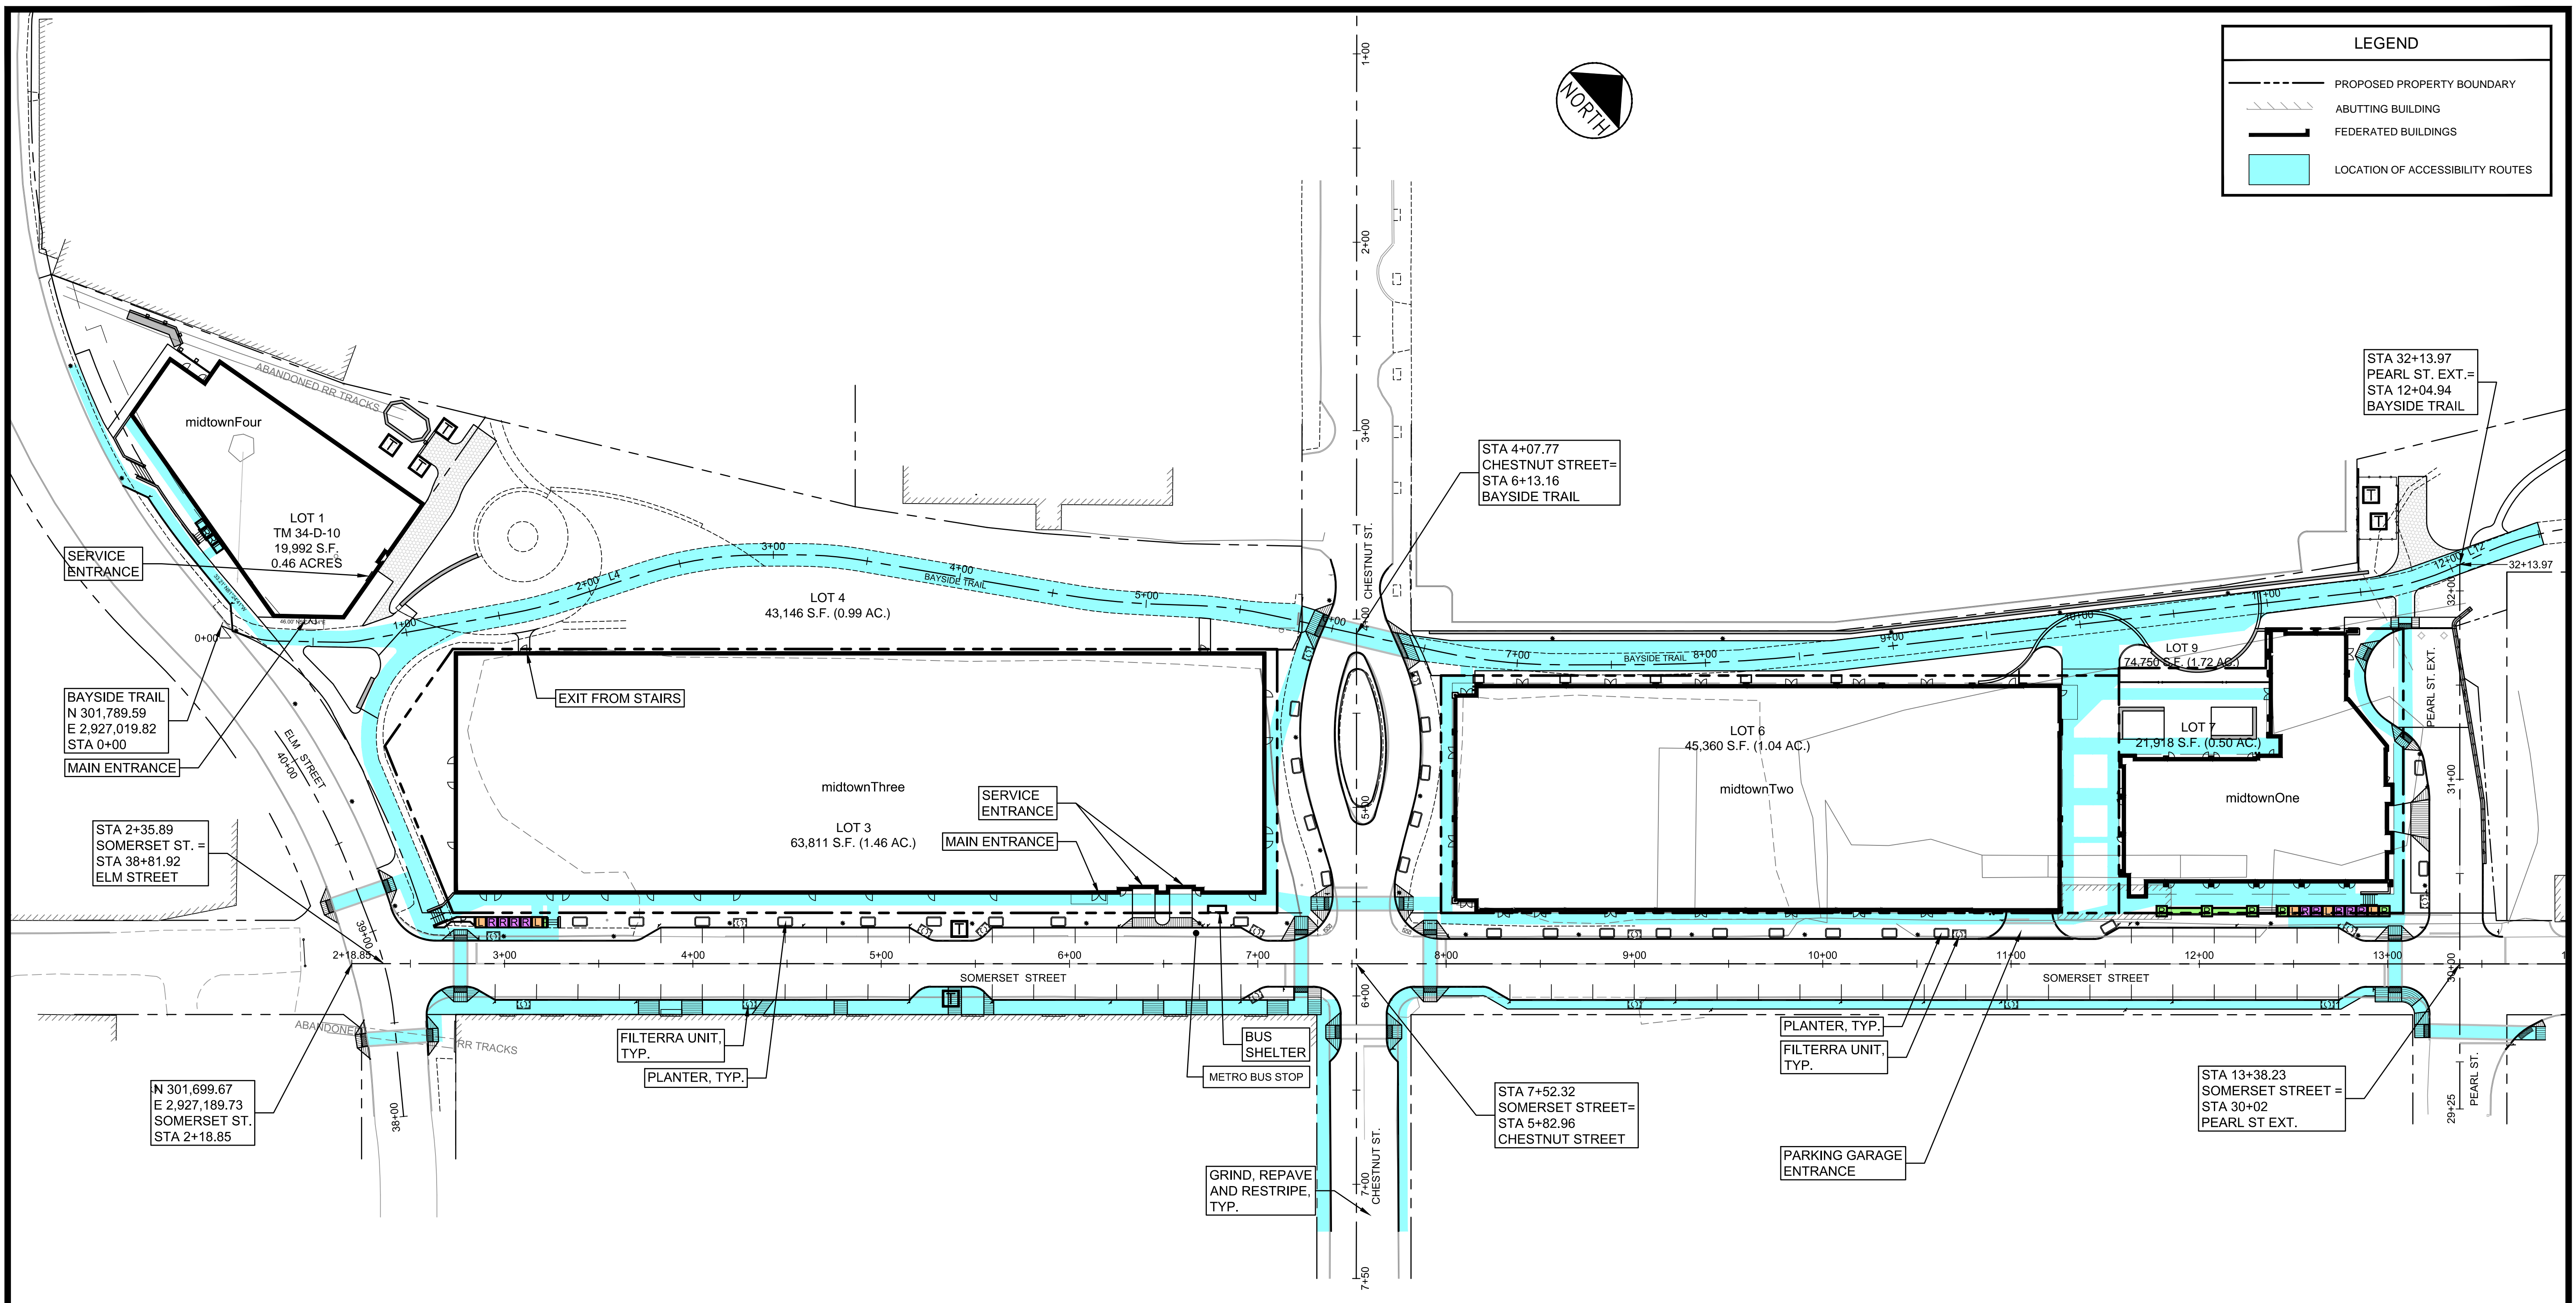

THIS DRAWING IS INTENDED TO BE PLOTTED AND VIEWED IN COLOR.
BLACK AND WHITE PLAN IS NOT SUITABLE FOR REVIEW

PRELIMINARY - NOT FOR CONSTRUCTION

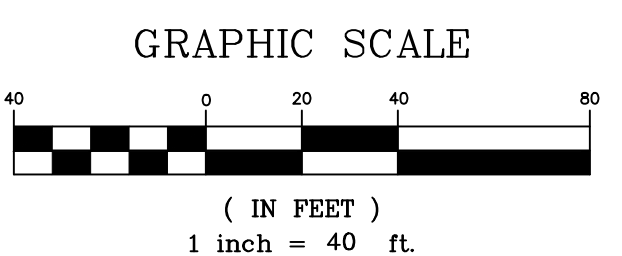

		PROJECT	midtown PORTLAND, MAINE	FAY, SPOFFORD & THORNDIKE ENGINEERS · PLANNERS · SCIENTISTS 778 MAIN ST., SUITE 8, SOUTH PORTLAND, ME 04106 FORMERLY DELUCA-HOFFMAN ASSOCIATES	
		SHEET TITLE	ACCESSIBLE ROUTE PLAN		
CLIENT	THE FEDERATED COMPANIES	DRAWN:	KEW/LA	DATE:	OCTOBER 2014
DESIGNED:	WGH/BEK	CHECKED:	WGH/SRB	SCALE:	1" = 40'
FILE NAME:	3062-SITE	JOB NO.:	SP-M037B		
SHEET	C-2.0B				