


SEE PLANS C-3.3, C-3.4, C-3.5, C-3.6 AND C-3.8 FOR DETAILED GRADING AND DRAINAGE OF SOMERSET STREET, CHESTNUT STREET, AND ELM STREET

SOMERSET STREET GRADES BETWEEN ELM STREET AND CHESTNUT STREET ARE SUBJECT TO FINAL DIRECTION BY THE CITY OF PORTLAND DEPARTMENT OF PUBLIC WORKS

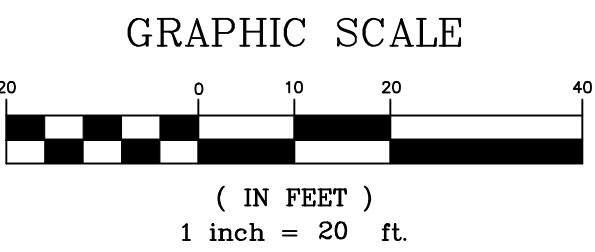

PROJECT	midtown PORTLAND, MAINE
SHEET TITLE	GRADING & DRAINAGE PLAN midtownThree
CLIENT	THE FEDERATED COMPANIES
DATE	11.14.14
DESCRIPTION	FINAL LEVEL III SUBMISSION TO CITY OF PORTLAND
REVISIONS	

DRAWN	KEW/LA	DATE	OCTOBER 2014
DESIGNED	WGH/BEK	SCALE	1" = 20'
CHECKED	WGH/SRB	JOB NO.	SP-M037B
FILE NAME	3062-GRADE		
SHEET	C-3.1		

FST **FAY, SPOFFORD & THORNDIKE**
 ENGINEERS · PLANNERS · SCIENTISTS
 778 MAIN ST., SUITE 8, SOUTH PORTLAND, ME 04106
 FORMERLY DELUCA-HOFFMAN ASSOCIATES