


SOMERSET STREET PROFILE (FACING midtown)
SCALE: 1"=4' VERT.; 1"=20' HORIZ.

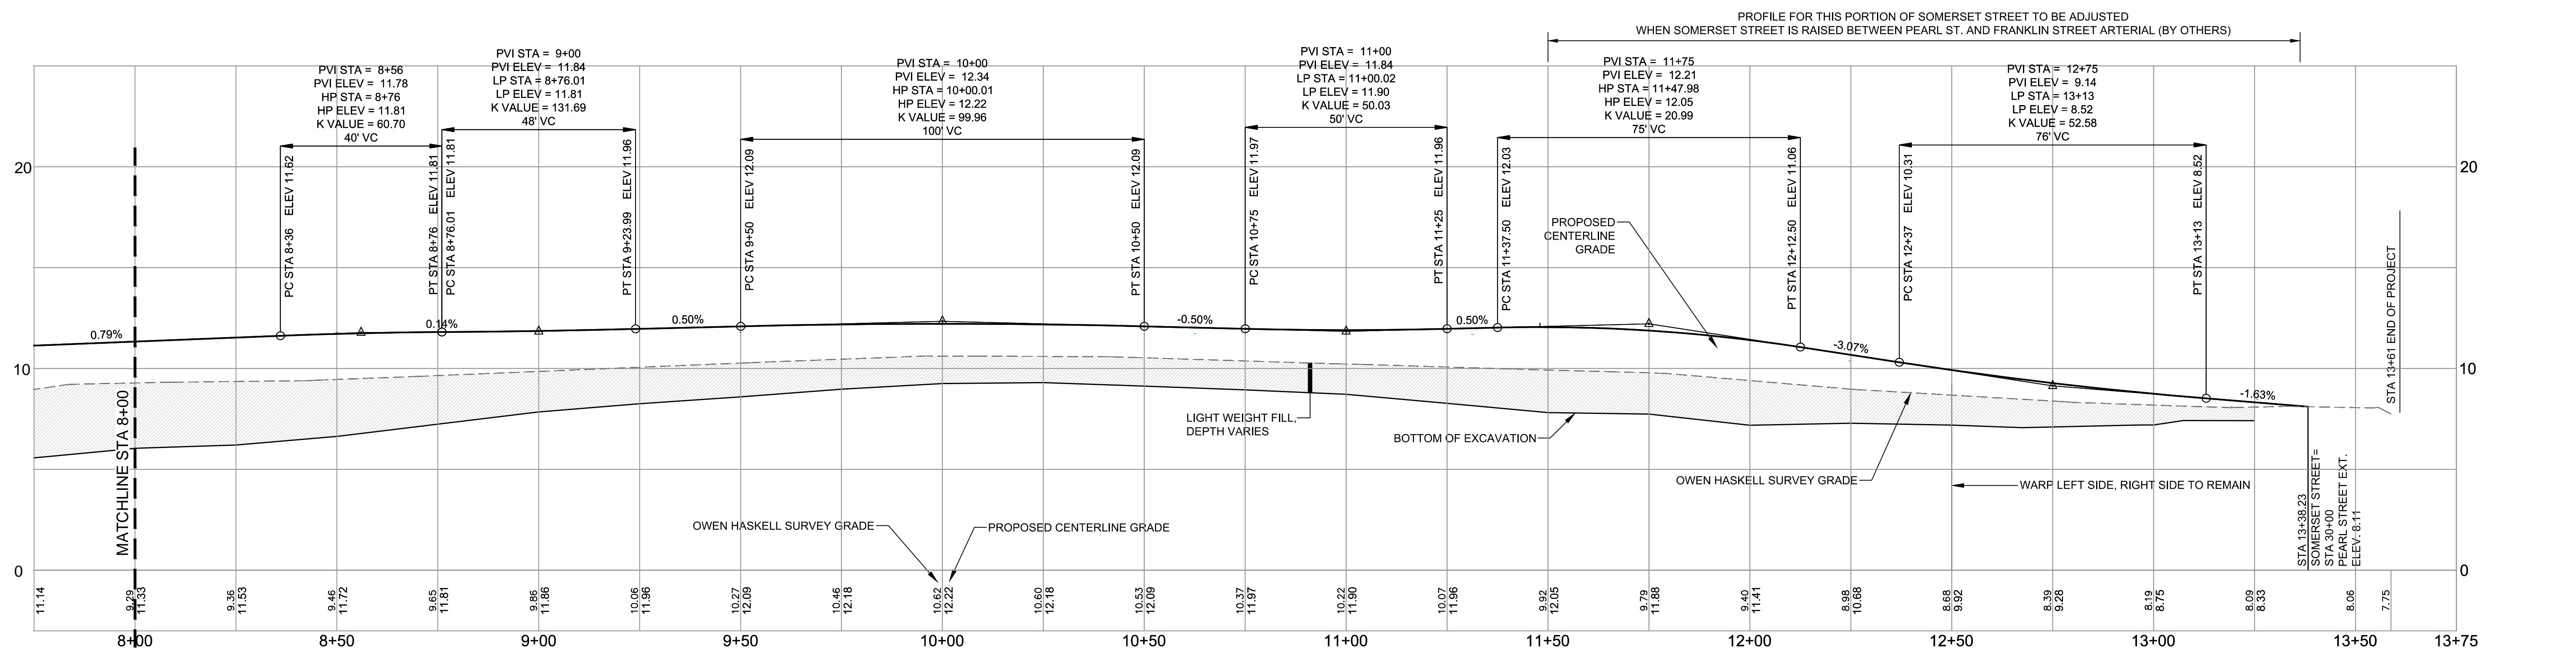

SOMERSET STREET PROFILE (FACING midtown)
SCALE: 1"=4' VERT.; 1"=20' HORIZ.

REFER TO DRAWING C-7.0
AND C-7.0A FOR TYPICAL
CROSS SECTIONS

		PROJECT midtown PORTLAND, MAINE		FAY, SPOFFORD & THORNDIKE ENGINEERS - PLANNERS - SCIENTISTS 778 MAIN ST., SUITE 8, SOUTH PORTLAND, ME 04106 FORMERLY DELUCA-HOFFMAN ASSOCIATES
SHEET TITLE SOMERSET STREET PROFILE		CLIENT THE FEDERATED COMPANIES	DRAWN: KEW DESIGNED: WGH/BEK CHECKED: WGH/SRB	DATE: OCTOBER 2014 SCALE: AS NOTED JOB NO. SP-M037B
REV. DATE DESCRIPTION REVISIONS		FILE NAME: 3062-PROFILE-ROADWAY SHEET C-8.0		