


BAYSIDE TRAIL PROFILE
SCALE: 1"=4' VERT.; 1"=20' HORIZ.

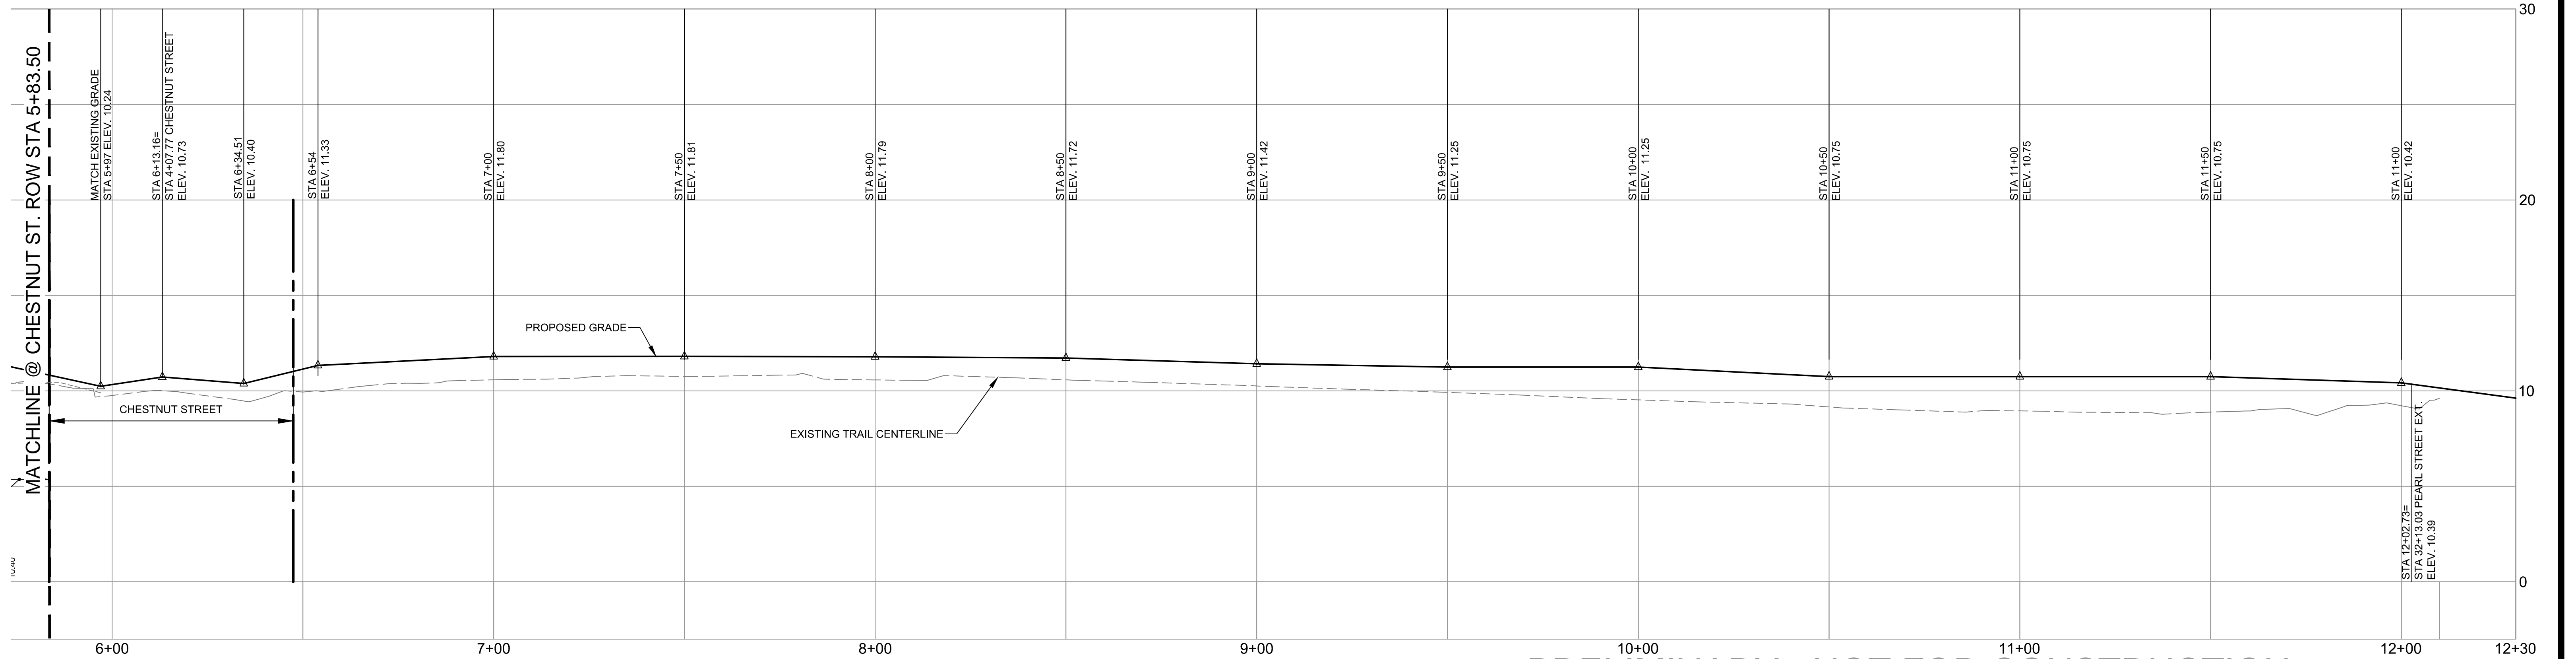

BAYSIDE TRAIL PROFILE
SCALE: 1"=4' VERT.; 1"=20' HORIZ.

PRELIMINARY - NOT FOR CONSTRUCTION

2 01.21.2015 REVISED PROFILE ON CHESTNUT ST. & SUBMITTED TO CITY FOR REVIEW 1 11.14.14 FINAL LEVEL III SUBMISSION TO CITY OF PORTLAND REV DATE DESCRIPTION REVISIONS			PROJECT midtown PORTLAND, MAINE	FAY, SPOFFORD & THORNDIKE ENGINEERS • PLANNERS • SCIENTISTS 778 MAIN ST., SUITE 8, SOUTH PORTLAND, ME 04106 FORMERLY DELUCA-HOFFMAN ASSOCIATES
SHEET TITLE BAYSIDE TRAIL PROFILE			CLIENT FEDQ DV001, LLC	