
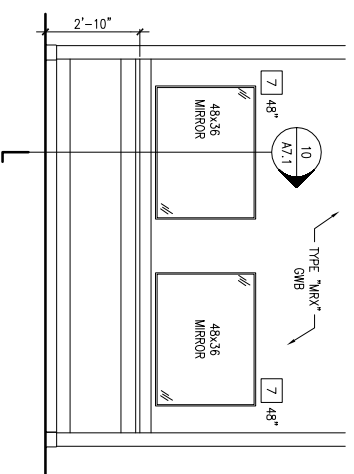


**1** INTERIOR ELEVATION @ MENS TOILET ROOM

SCALE: 3/8" = 1'-0"

**2** INTERIOR ELEVATION @ MENS TOILET ROOM

SCALE: 3/8" = 1'-0"

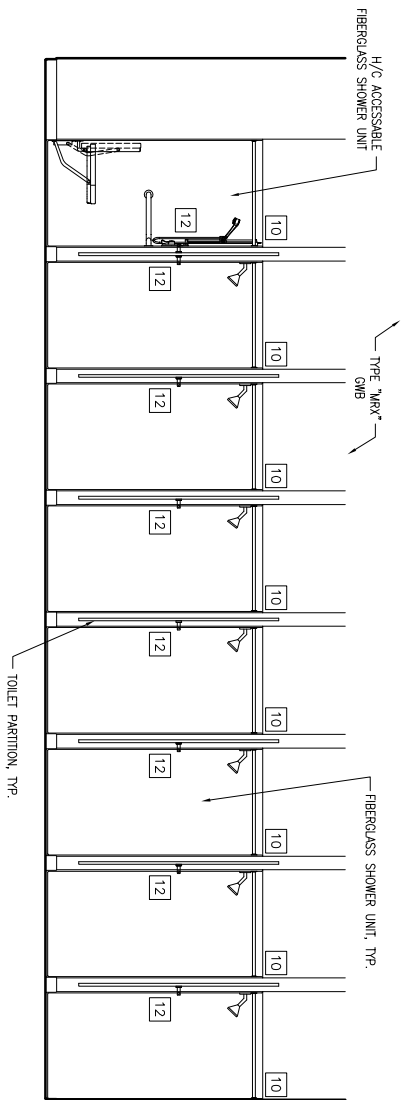


**5** INTERIOR ELEVATION @ MENS SHOWER

SCALE: 3/8" = 1'-0"




**7** INTERIOR ELEVATION @ MENS TOILET

SCALE: 3/8" = 1'-0"

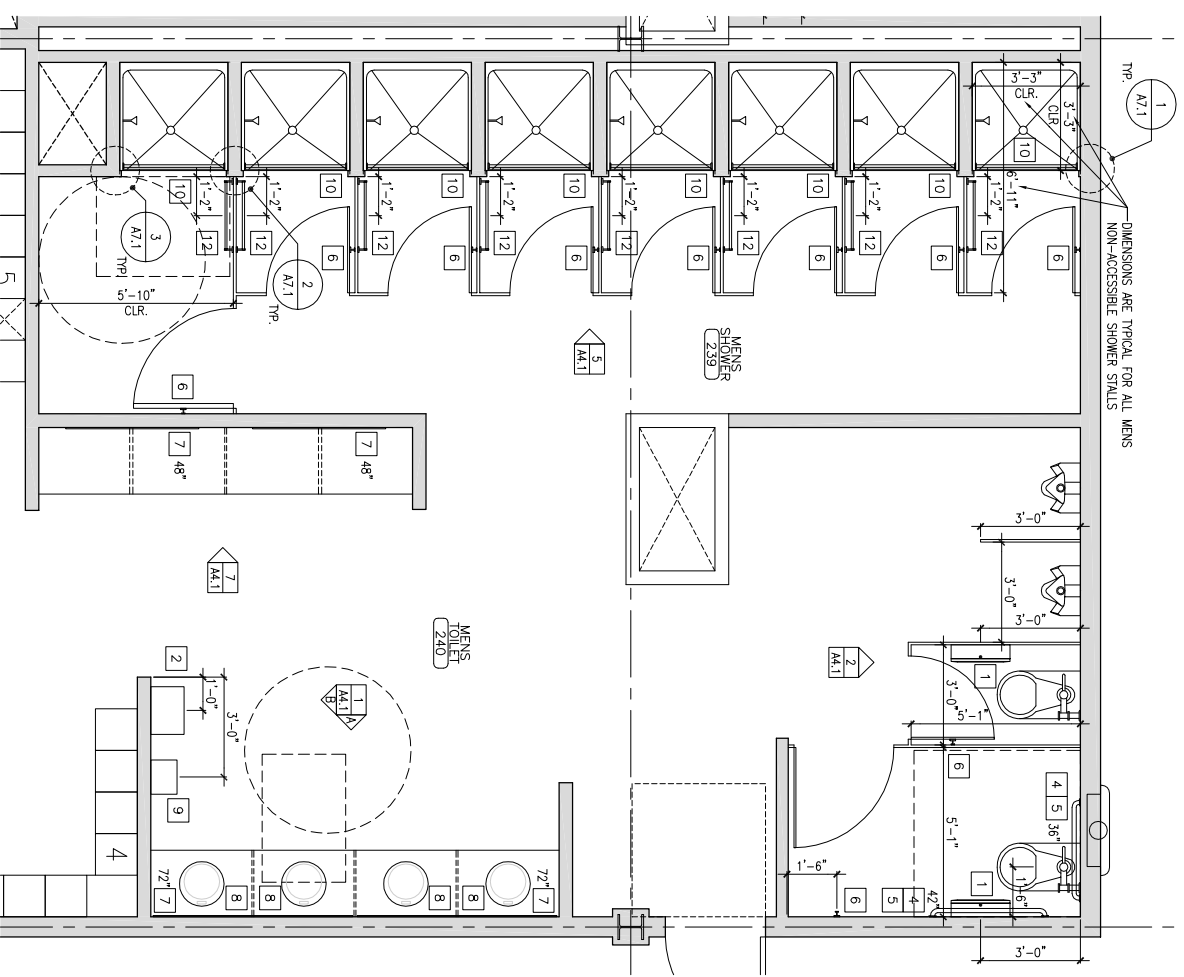

**8** ENLARGED PLAN @ MENS SHOWER/TOILET ROOM

SCALE: 3/8" = 1'-0"

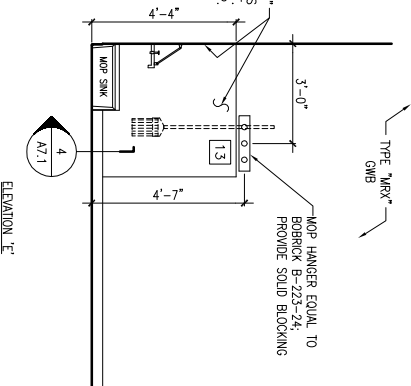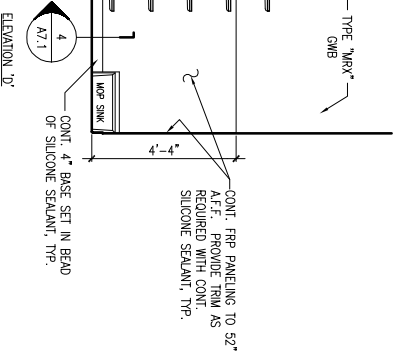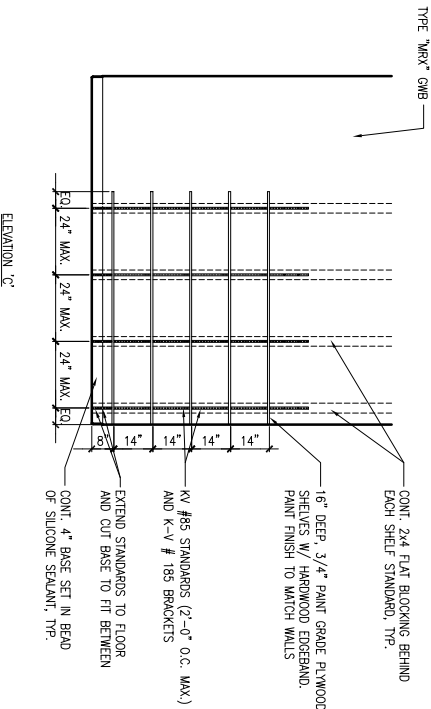


**9** INTERIOR ELEVATIONS @ JANITORS CLOSET

SCALE: 3/8" = 1'-0"

**12** ENLARGED PLAN @ JANITORS CLOSET

SCALE: 3/8" = 1'-0"

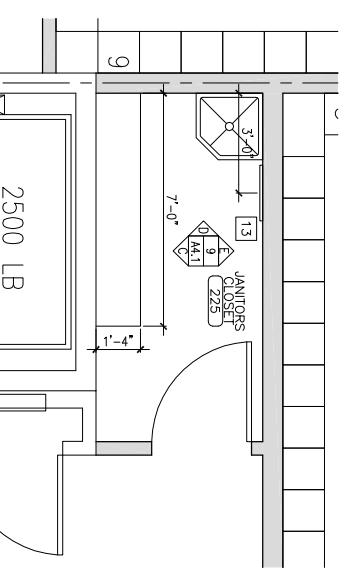


REVISIONS	
Description	Date

Owner:  
**PLANET FITNESS**  
8 THOMAS DRIVE  
WESTBROOK, MAINE  
04092

**INTERIOR FIT-UP**  
**145 MARGINAL WAY**  
145 MARGINAL WAY  
PORTLAND, MAINE  
04101

494 Cornerland Avenue  
Portland, ME 04101  
Phone: (207) 774-4441  
Fax: (207) 774-4016  
www.CWSarch.com

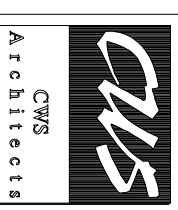

Drawing Title:  
**ENLARGED SHOWER AND TOILET, JANITORS CLOSET PLANS AND ELEV'S**  
Scale: 3/8" = 1'-0"  
Date: September 30, 2006  
CWS Proj. No.: 05457.p13

**A4.1**

Drawing Number: