
SYMBOL	TAG		MANUFACTURER	MODEL NUMBER
++		2'X4' ACT HUNG CEILING	XXXXXXXXXXXXXX	XXXXXXXXXXXXXXXXXXXXXXXXXXXXXXXXXXXXXXX
		2'X4' FIRE RATED ACT HUNG CEILING	xxxxxxxxxxxx	xxxxxxxxxxxxxxxxxxxx
	А	2'X4' RECESSED	XXXXXXXXXXXXXX	xxxxxxxxxxxxxxxxxxxxxx
0	В	6" SURFACE MOUNT DOWN LIGHT	XXXXXXXXXXXXX	XXXXXXXXXXXXXXXXXXXXXXXXXXXXXXXXXXXXXXX

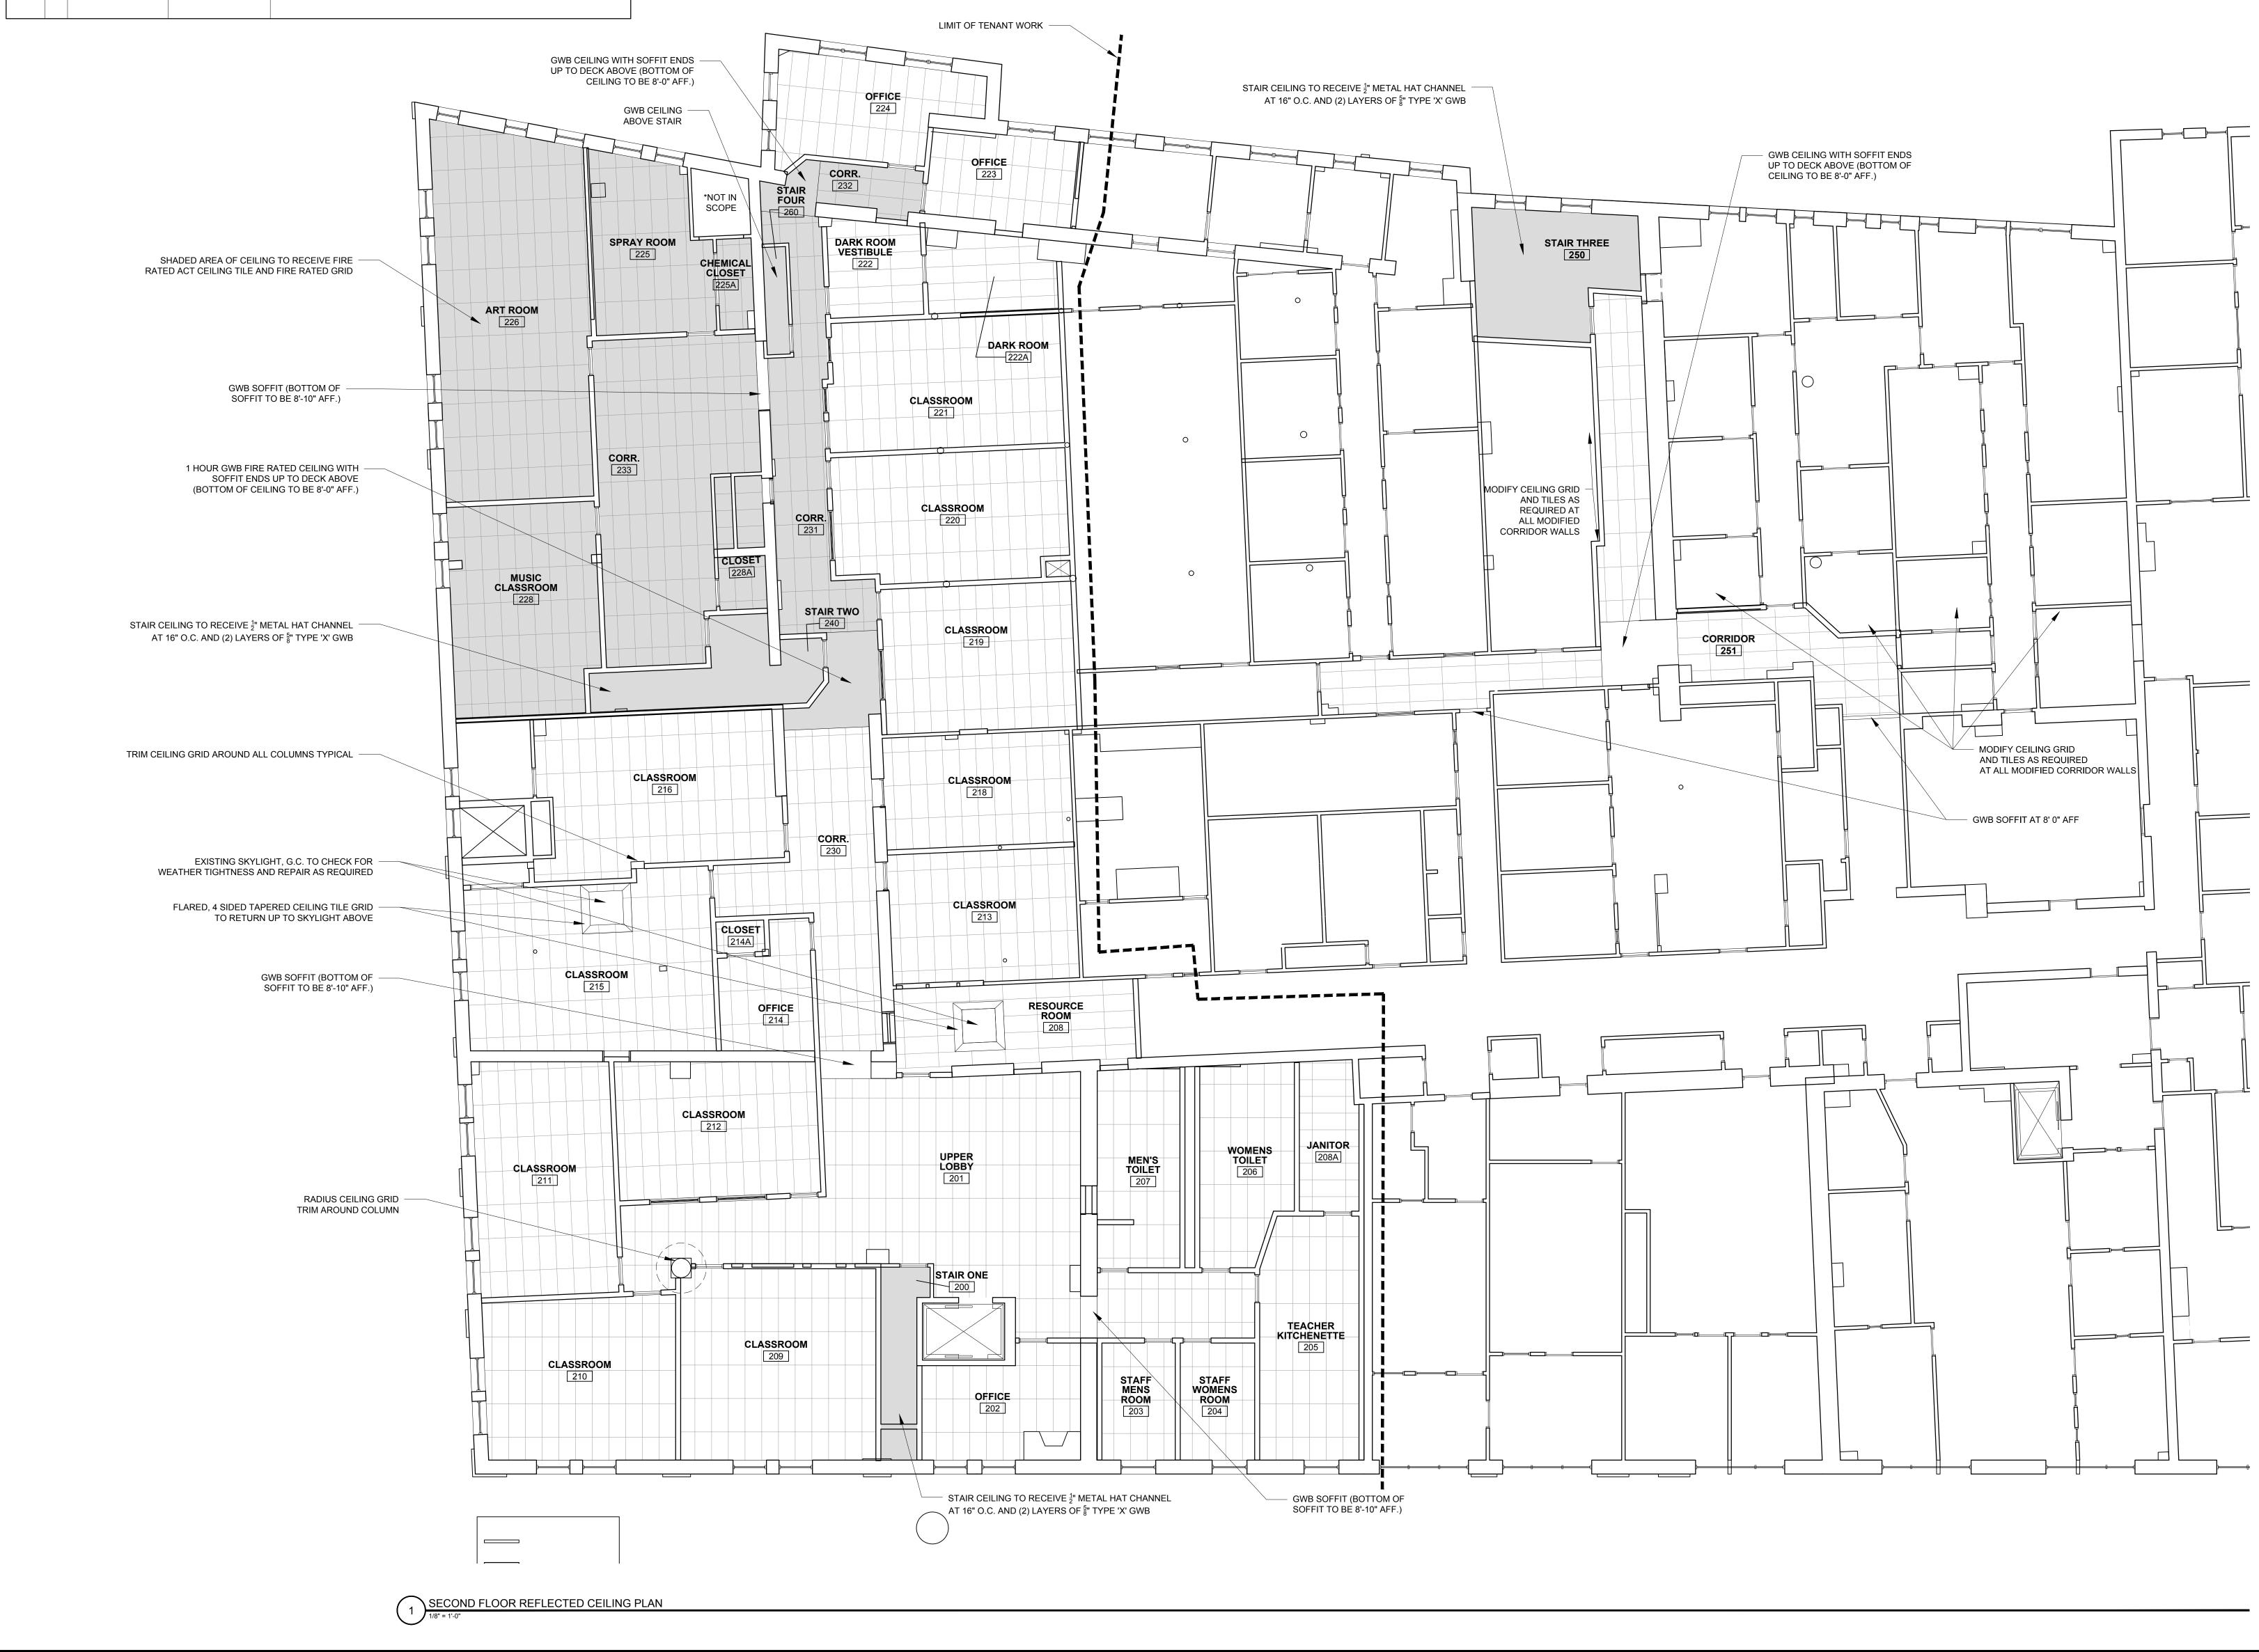



REFLECTED CEIILING PLAN NOTES

1.) CEILINGS TO BE INSTALLED AT 9'-0" MINIMUM ABOVE FINISHED FLOOR (UNLESS OTHERWISE NOTED)

2.) ALL CEILINGS TO BE 2'X4' ACT HUNG CEILINGS WITH GRID UNLESS OTHERWISE NOTED, PROVIDE FIRE RATED CEILING TILE AND GRID WHERE INDICATED ON PLANS

3.) ALL CEILINGS TO HAVE 6" OF SOUND BATT INSULATION PLACED ON TOP OF CEILING AND GRID

4.) LIGHTING LAYOUT NOT SHOWN, PROVIDE LIGHTING LEVELS TO MEET CODE

5.) TYPICAL LIGHT TO BE 2'X4' RECESSED LIGHT TO FIT IN ACT GRID, PROVIDE FIRE RATED AND SEALED FIXTURES AT FIRE RATED CEILINGS

6.) ALL LIGHTING TO BE ON DIMMER SWITCHES

7.) PROVIDE SOFFITS AS REQUIRED AT OPENINGS, HEADERS AND MECHANICAL ELEMENTS, G.C. TO CONFIRM WITH ARCHITECT SOFFIT LAYOUT PRIOR TO CONSTRUCTION

