

© 2017 RYAN SENATORE ARCHITECTURE

# BAXTER ACADEMY

## INTERIOR FIT-UP

185 LANCASTER STREET, PORTLAND, MAINE



RYAN SENATORE  
ARCHITECTURE  
565 CONGRESS STREET  
PORTLAND, MAINE 04101  
207-650-0414  
senatore@rsaarchitecture.com

CONSULTANTS:

REVISIONS:

DATE: 31 JANUARY 2017

PROJECT No. 1648



DRAWN BY: RRT, RJS

CHECKED BY: RJS

SCALE: AS NOTED

SHEET TITLE:  
FIRST FLOOR  
DIMENSIONED  
PLAN

# A1-7

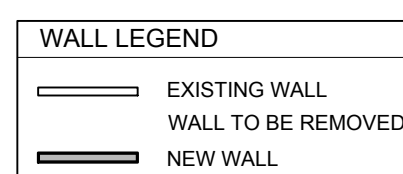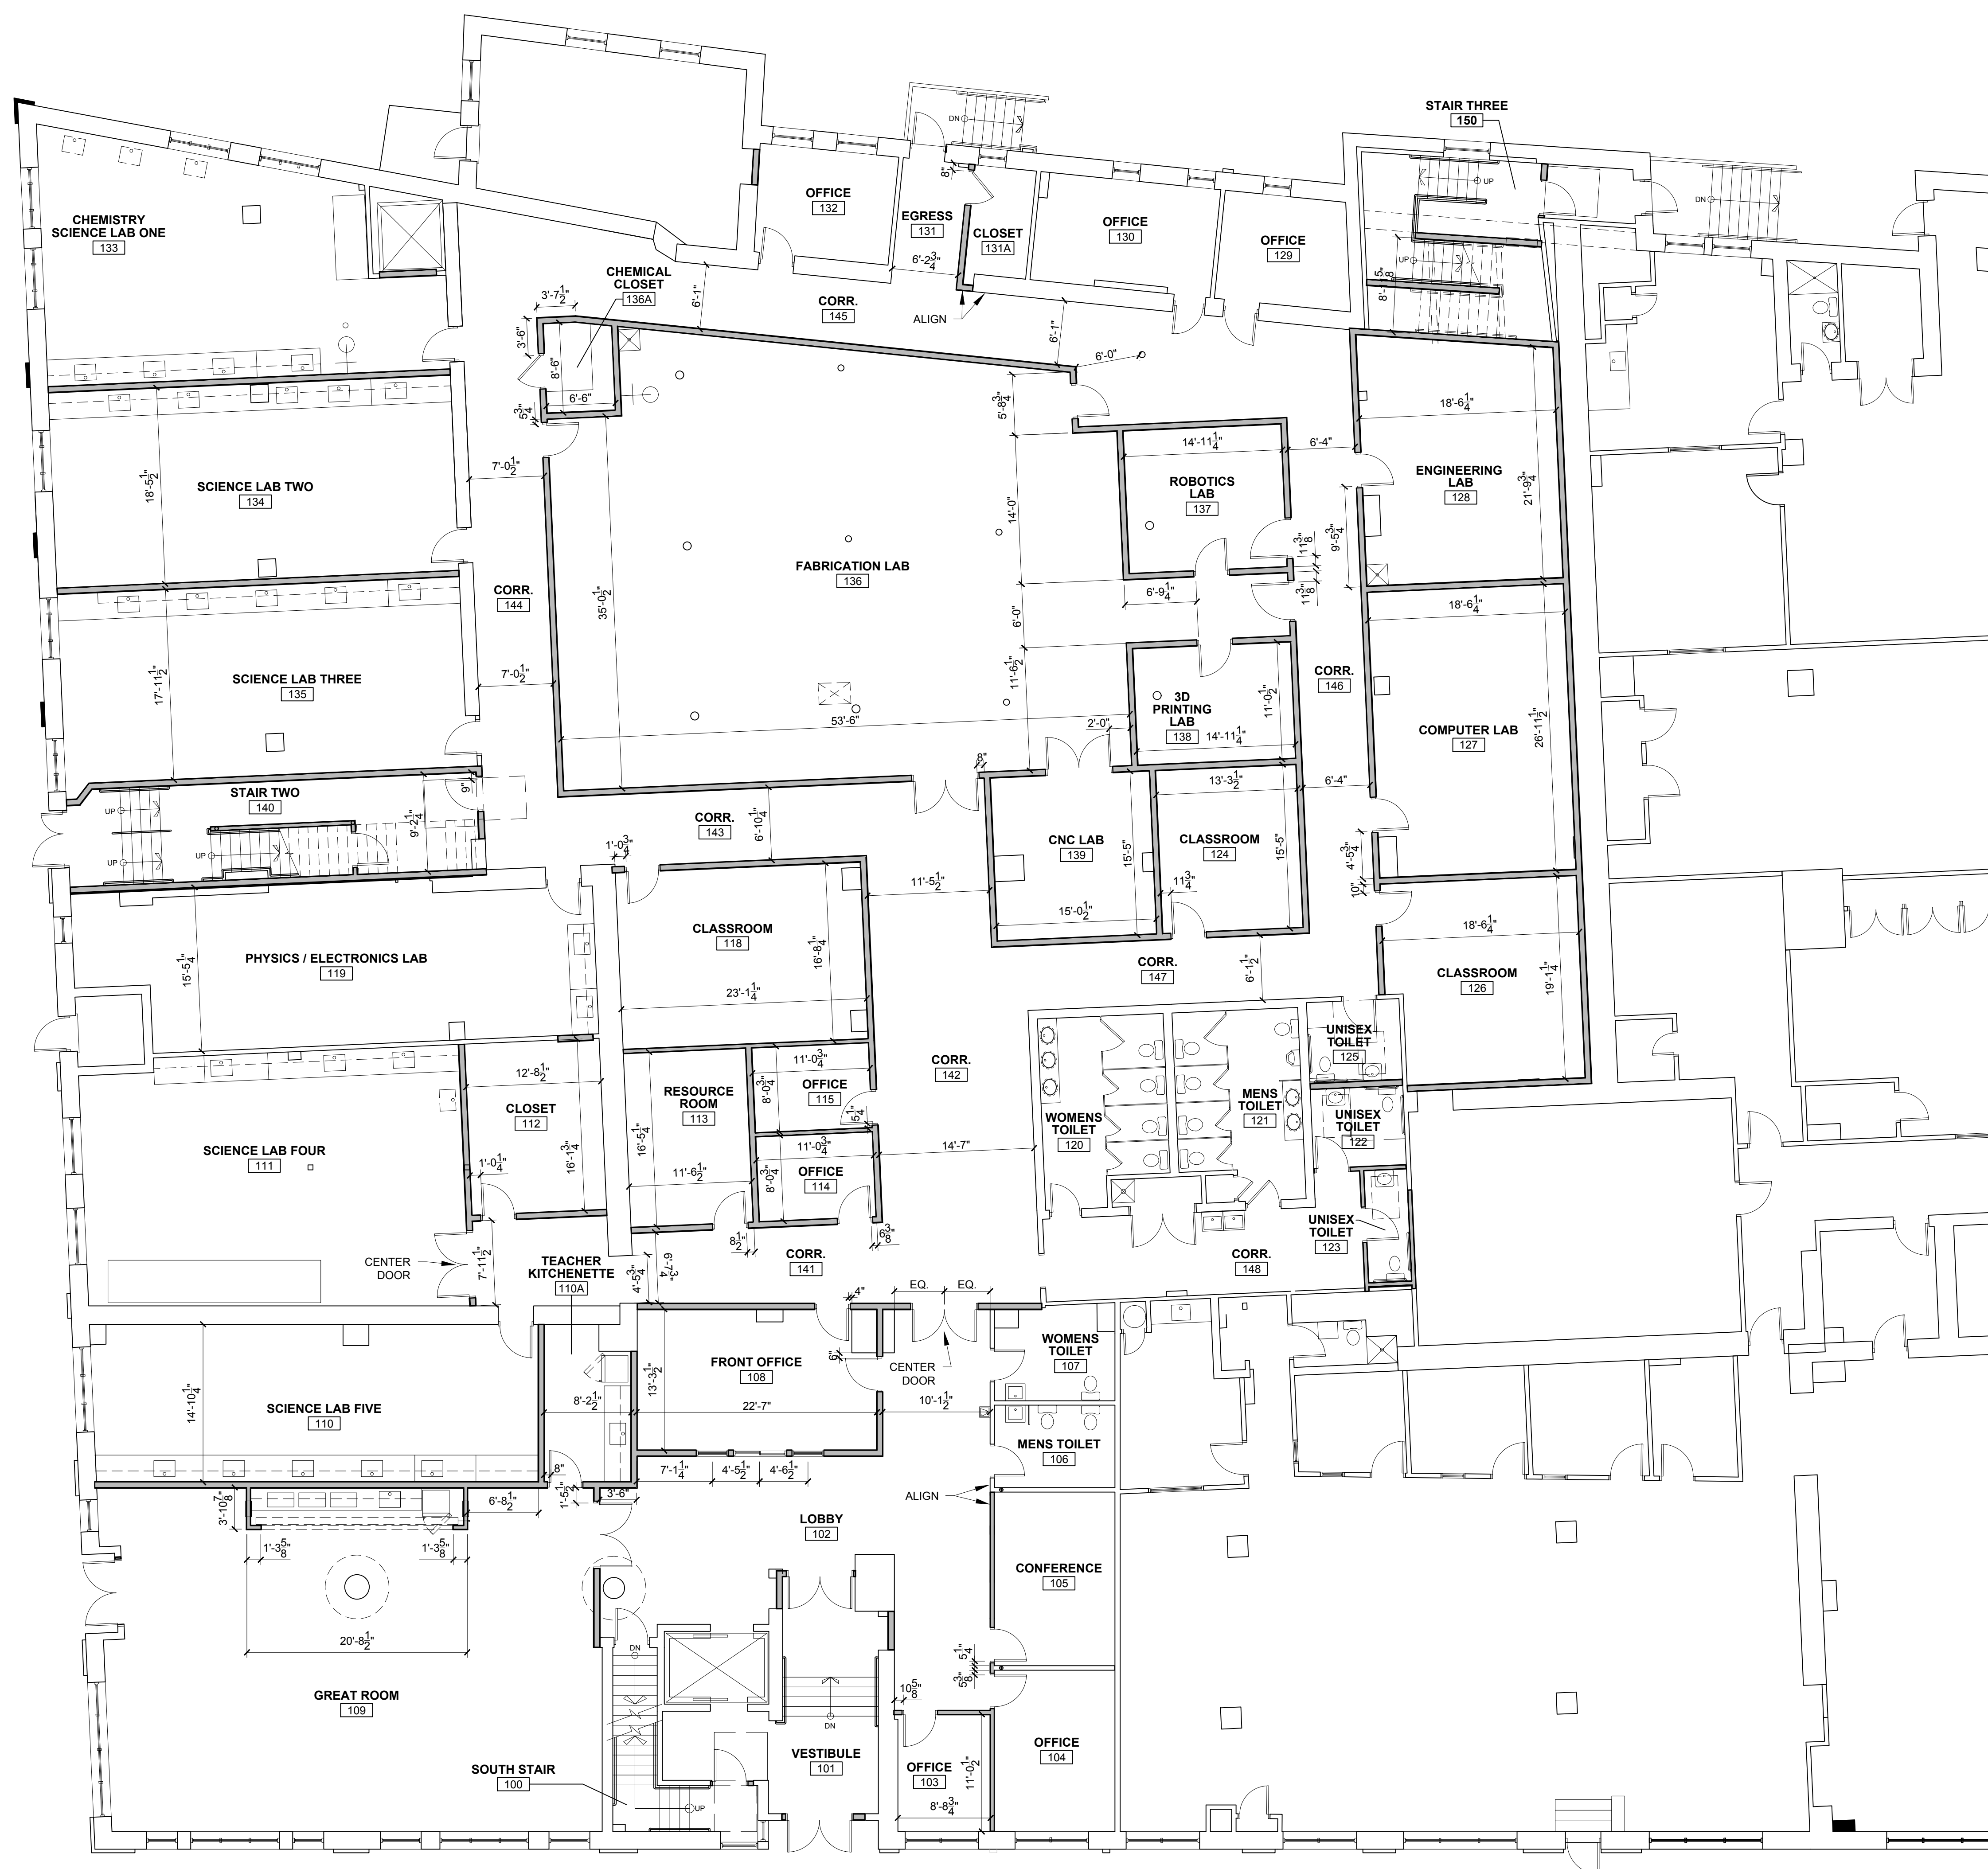

1 FIRST FLOOR DIMENSIONED PLAN  
1/8" = 1'-0"