

© 2017 RYAN SENATORE
ARCHITECTURE

BAXTER ACADEMY
INTERIOR FIT-UP
185 LANCASTER STREET, PORTLAND, MAINE



**RYAN SENATORE
ARCHITECTURE**
565 CONGRESS STREET
PORTLAND, MAINE 04101
207.450.0414
senatorearchitecture.com

CONSULTANTS:

REVISIONS:

DATE: 31 JANUARY 2017

PROJECT No. 1648


DRAWN BY: RRT, RJS

CHECKED BY: RJS

SCALE: AS NOTED

SHEET TITLE:
**SECOND FLOOR
DIMENSIONED
PLAN**

A1-8

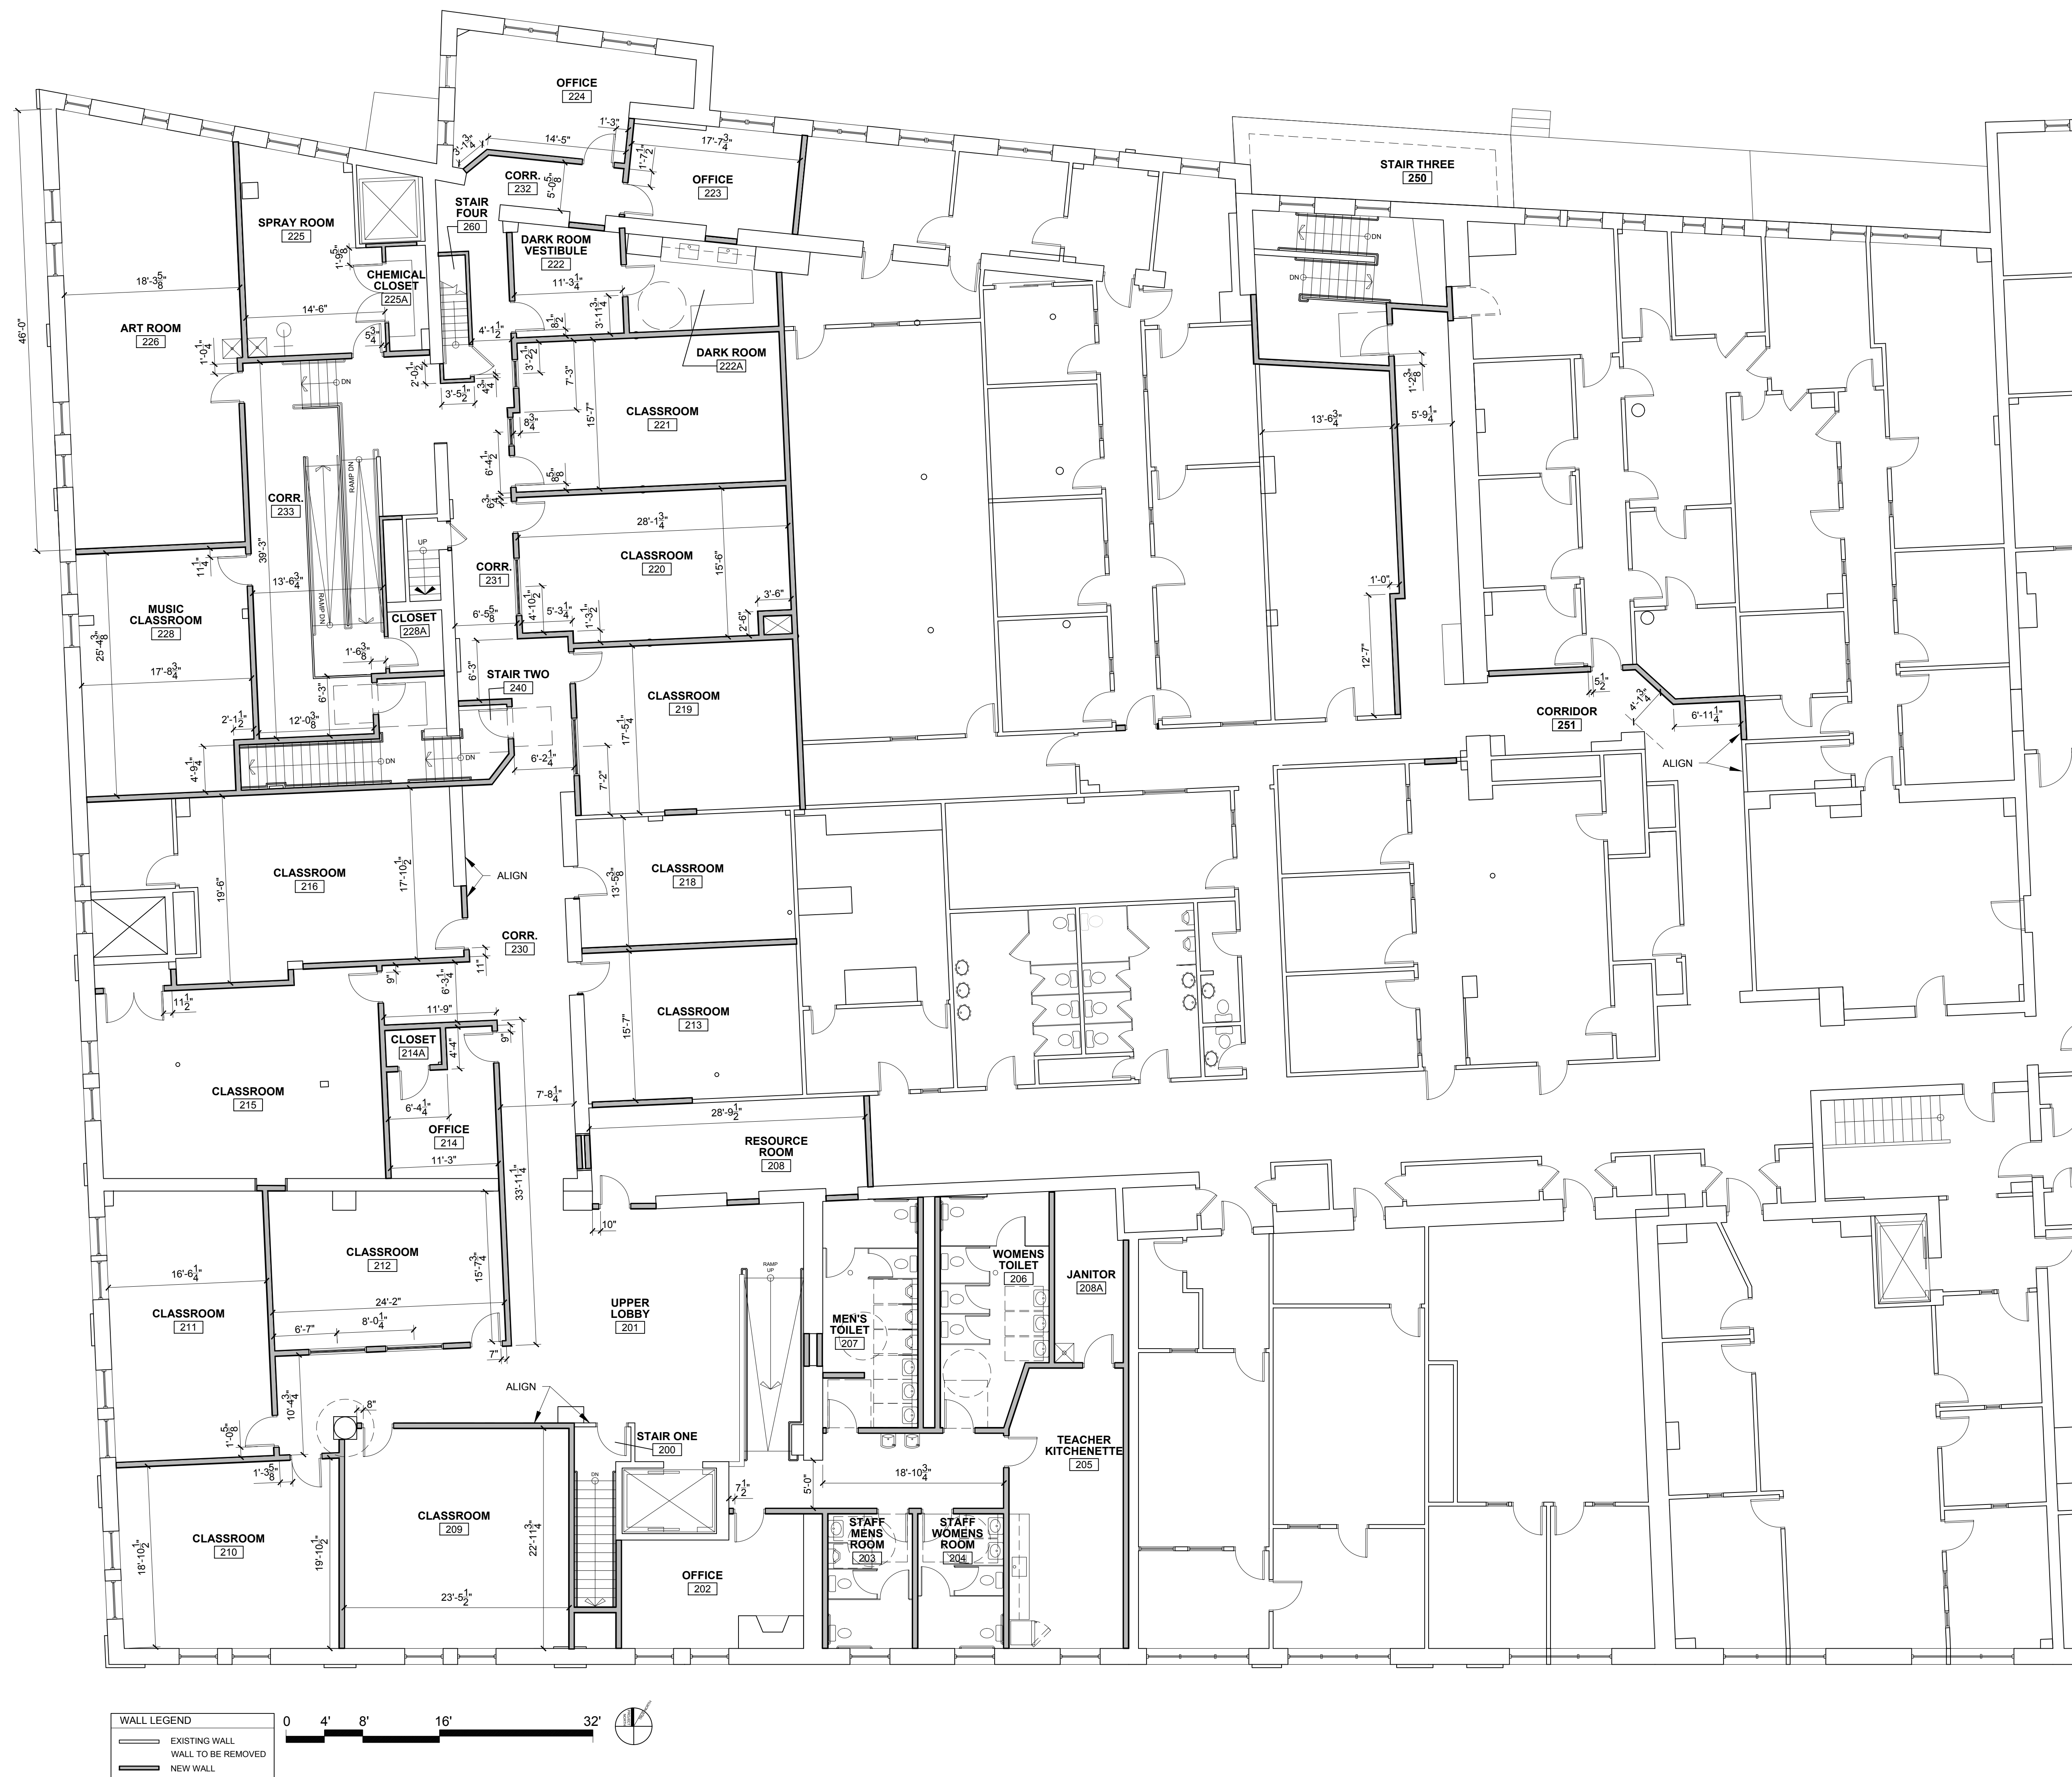

1 SECOND FLOOR DIMENSIONED PLAN
1/8" = 1'-0"