




FLOORING LEGEND	
	12" X 12" VCT - BASE COLOR
	12" X 12" VCT - ACCENT COLOR #1
	12" X 12" VCT - ACCENT COLOR #2
	LUXURY VINYL TILE (WOOD GRAIN LOOK PLANK FLOORING)
	12" X 24" CERAMIC TILE
	CARPET TO MATCH EXISTING

WALL LEGEND	
	EXISTING WALL
	WALL TO BE REMOVED
	NEW WALL



1 FIRST FLOOR FLOORING PLAN  
1/8" = 1'-0"

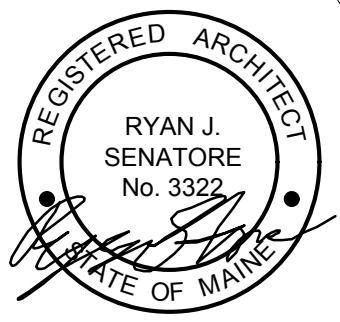

© 2017 RYAN SENATORE ARCHITECTURE

**BAXTER ACADEMY**  
INTERIOR FIT-UP  
185 LANCASTER STREET, PORTLAND, MAINE



RYAN SENATORE  
**ARCHITECTURE**  
565 CONGRESS STREET  
PORTLAND, MAINE 04101  
207-650-6414  
senatore@rsaarchitecture.com

CONSULTANTS:

REVISIONS:

DATE: 31 JANUARY 2017

PROJECT No. 1648

DRAWN BY: RRT, RJS

CHECKED BY: RJS

SCALE: AS NOTED

SHEET TITLE:  
FIRST FLOOR  
FLOORING PLAN

A1-9