



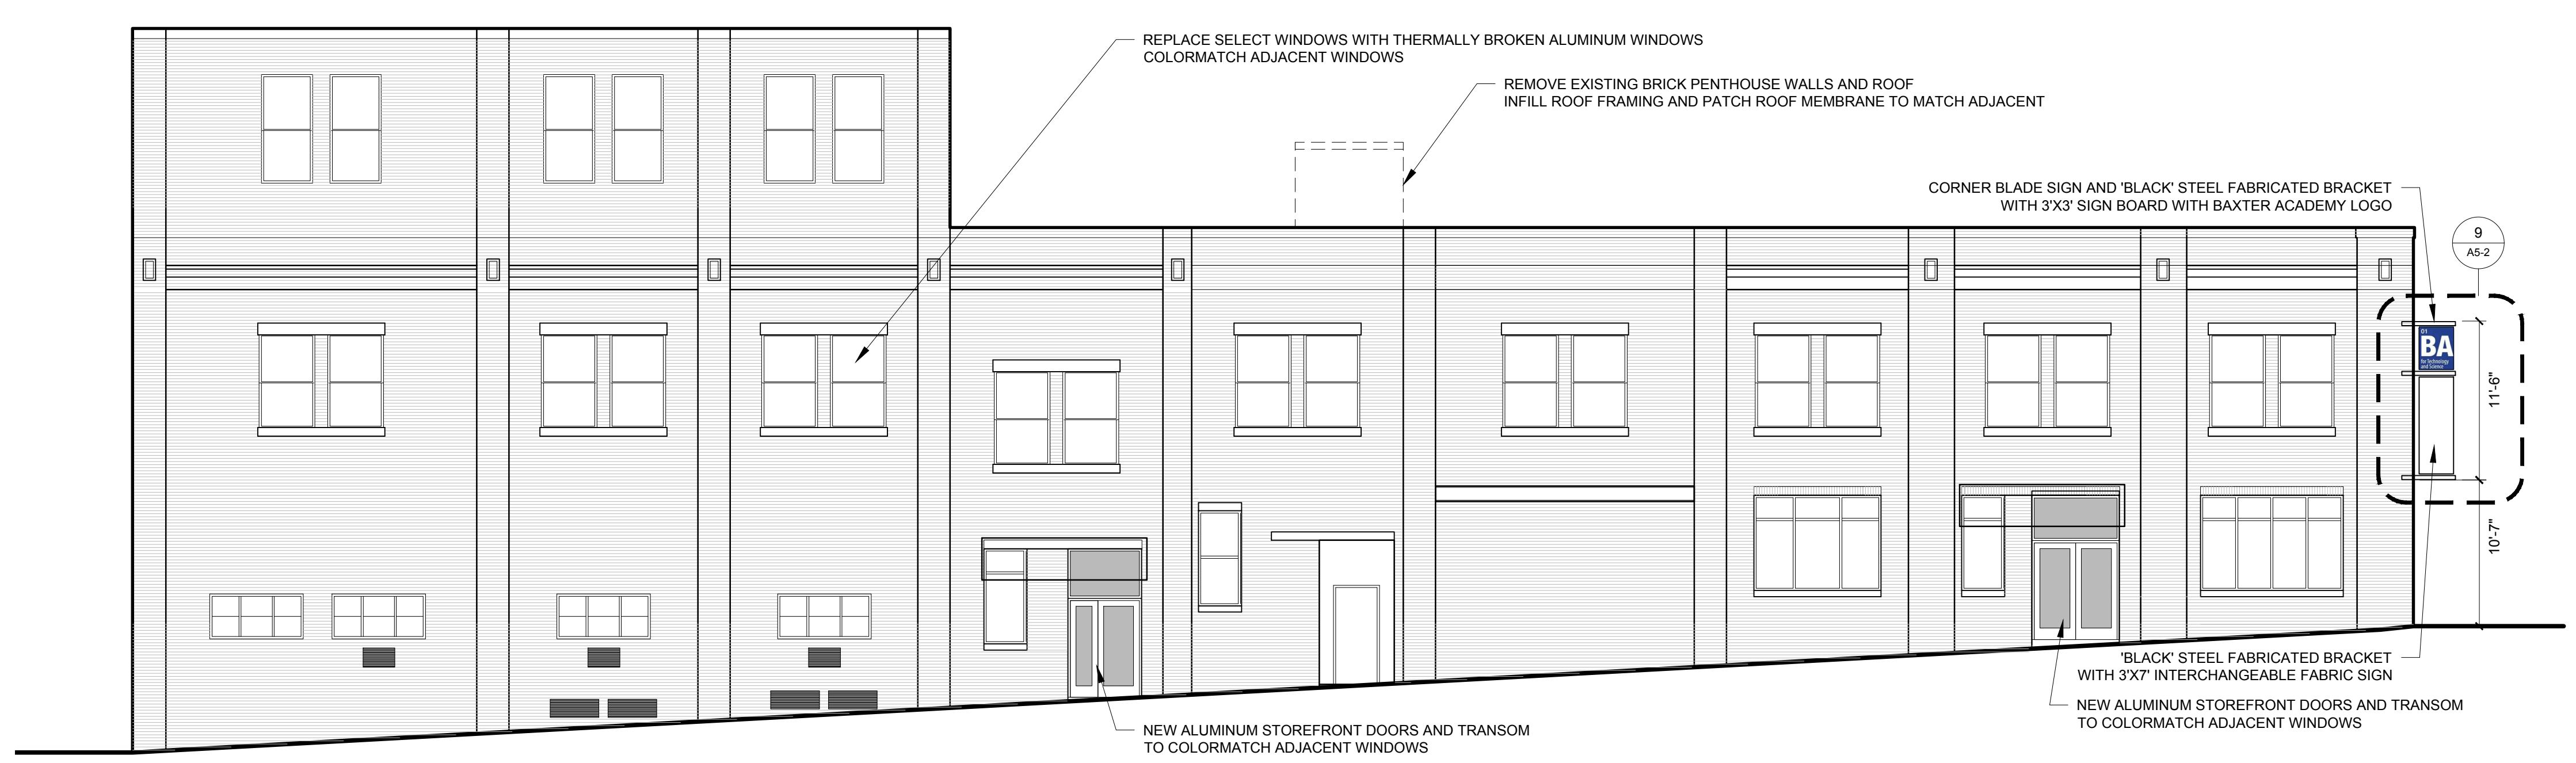

3 LANCASTER STREET ELEVATION  
 1/8" = 1'-0"



2 ELM STREET ELEVATION  
 1/8" = 1'-0"

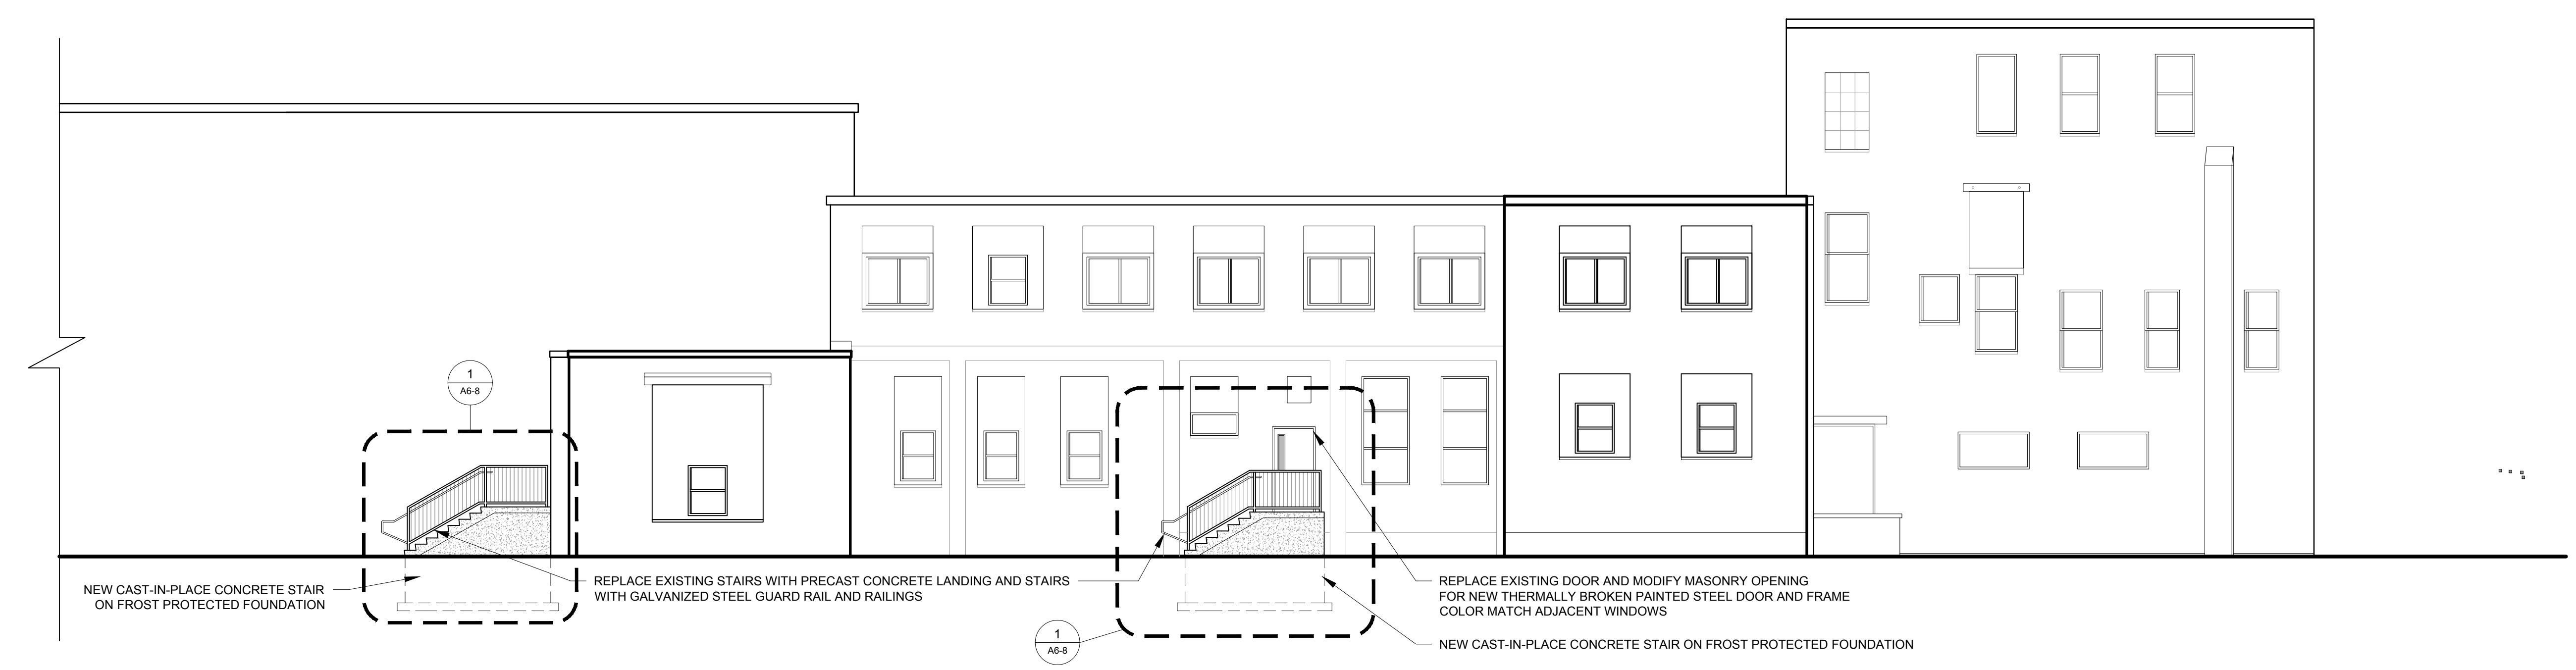

1 KENNEBEC STREET ELEVATION  
 1/8" = 1'-0"