

© 2017 RYAN SENATORE ARCHITECTURE

BAXTER ACADEMY
INTERIOR FIT-UP
185 LANCASTER STREET, PORTLAND, MAINE




CONSULTANTS:

REVISIONS:


DATE: 31 JANUARY 2017
PROJECT No. 1648
DRAWN BY: RRT, RJS
CHECKED BY: RJS
SCALE: AS NOTED

SHEET TITLE:
STAIR SECTIONS


A6-5

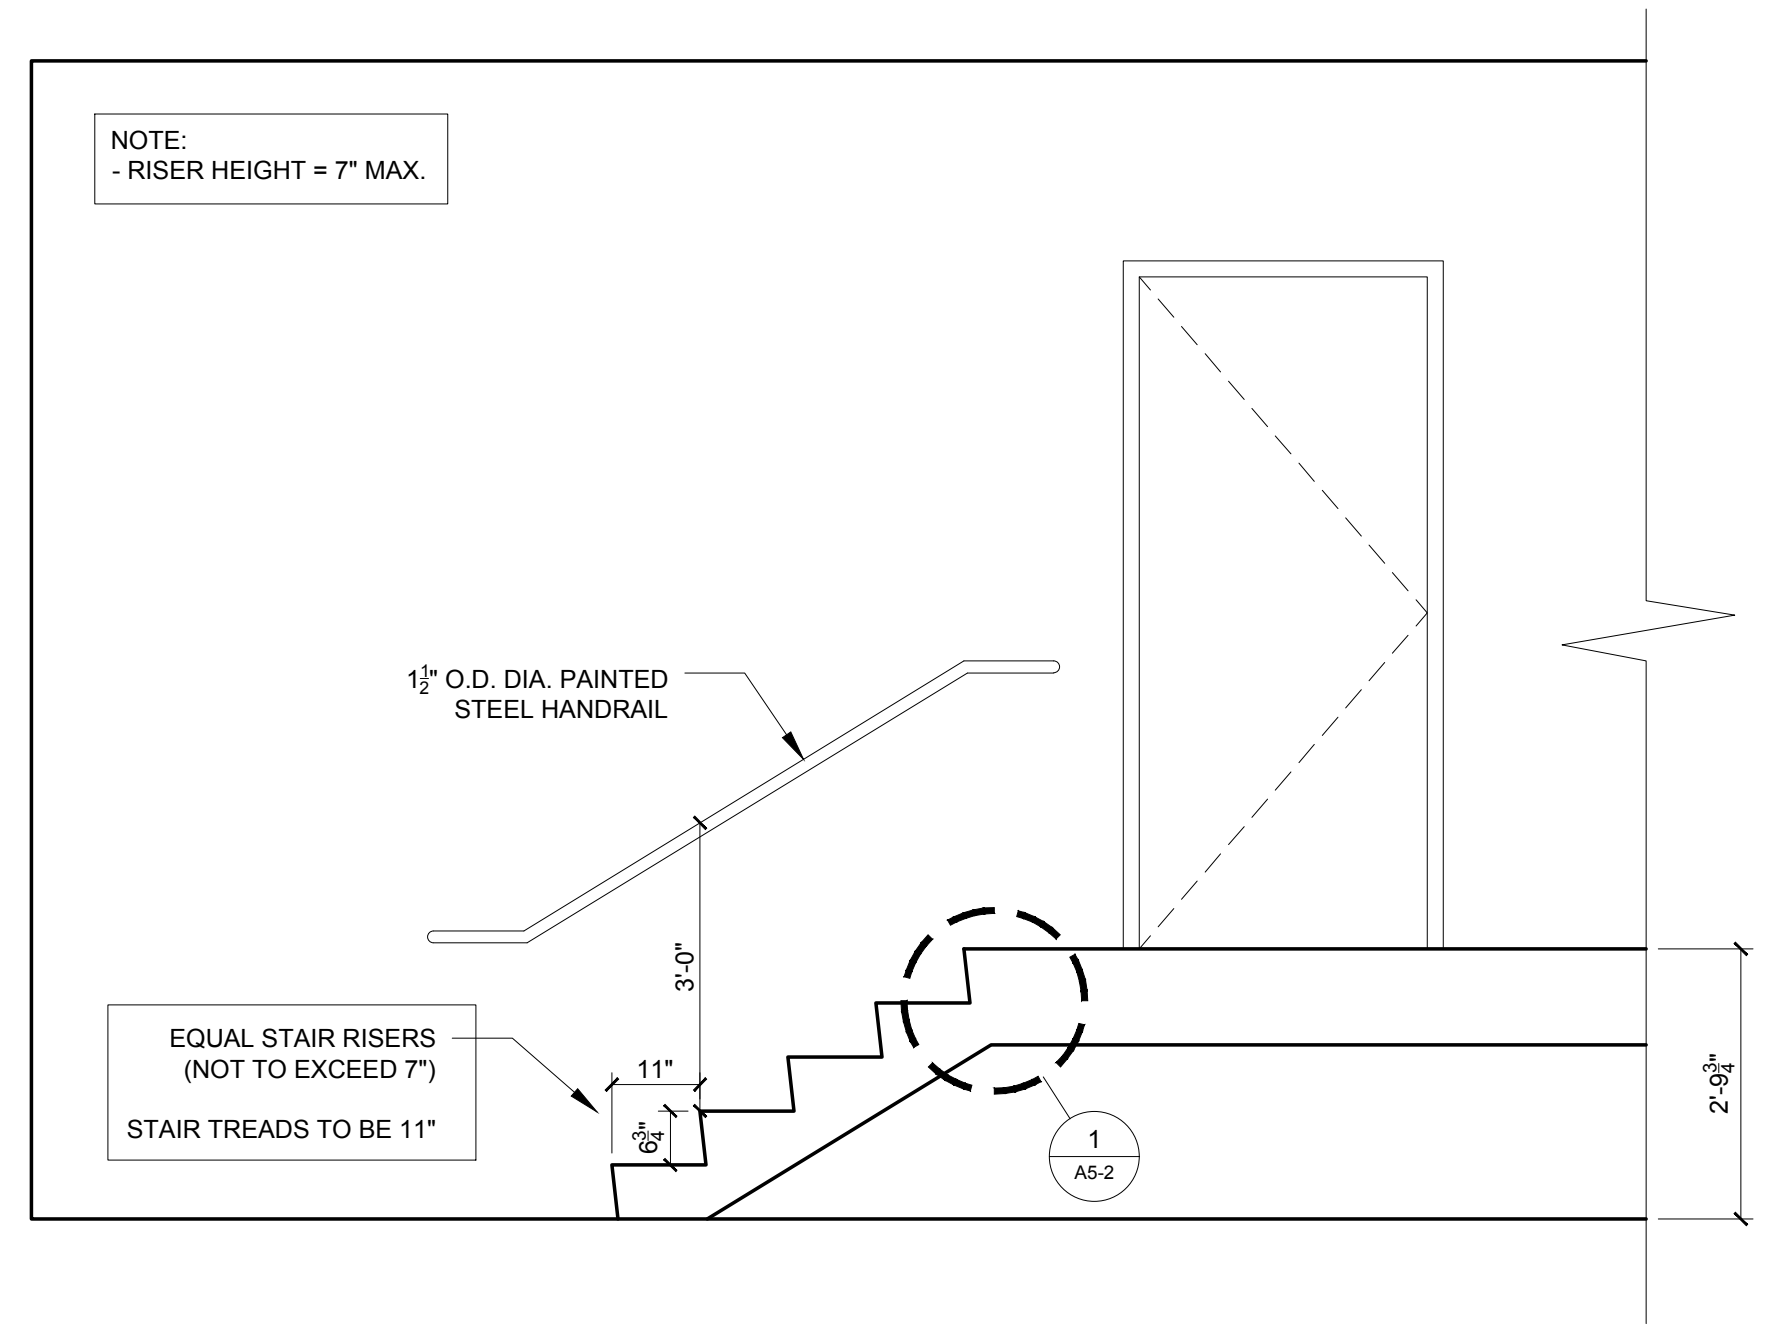

3 SECTION THROUGH STAIR AT END OF RAMP
1/2" = 1'-0"

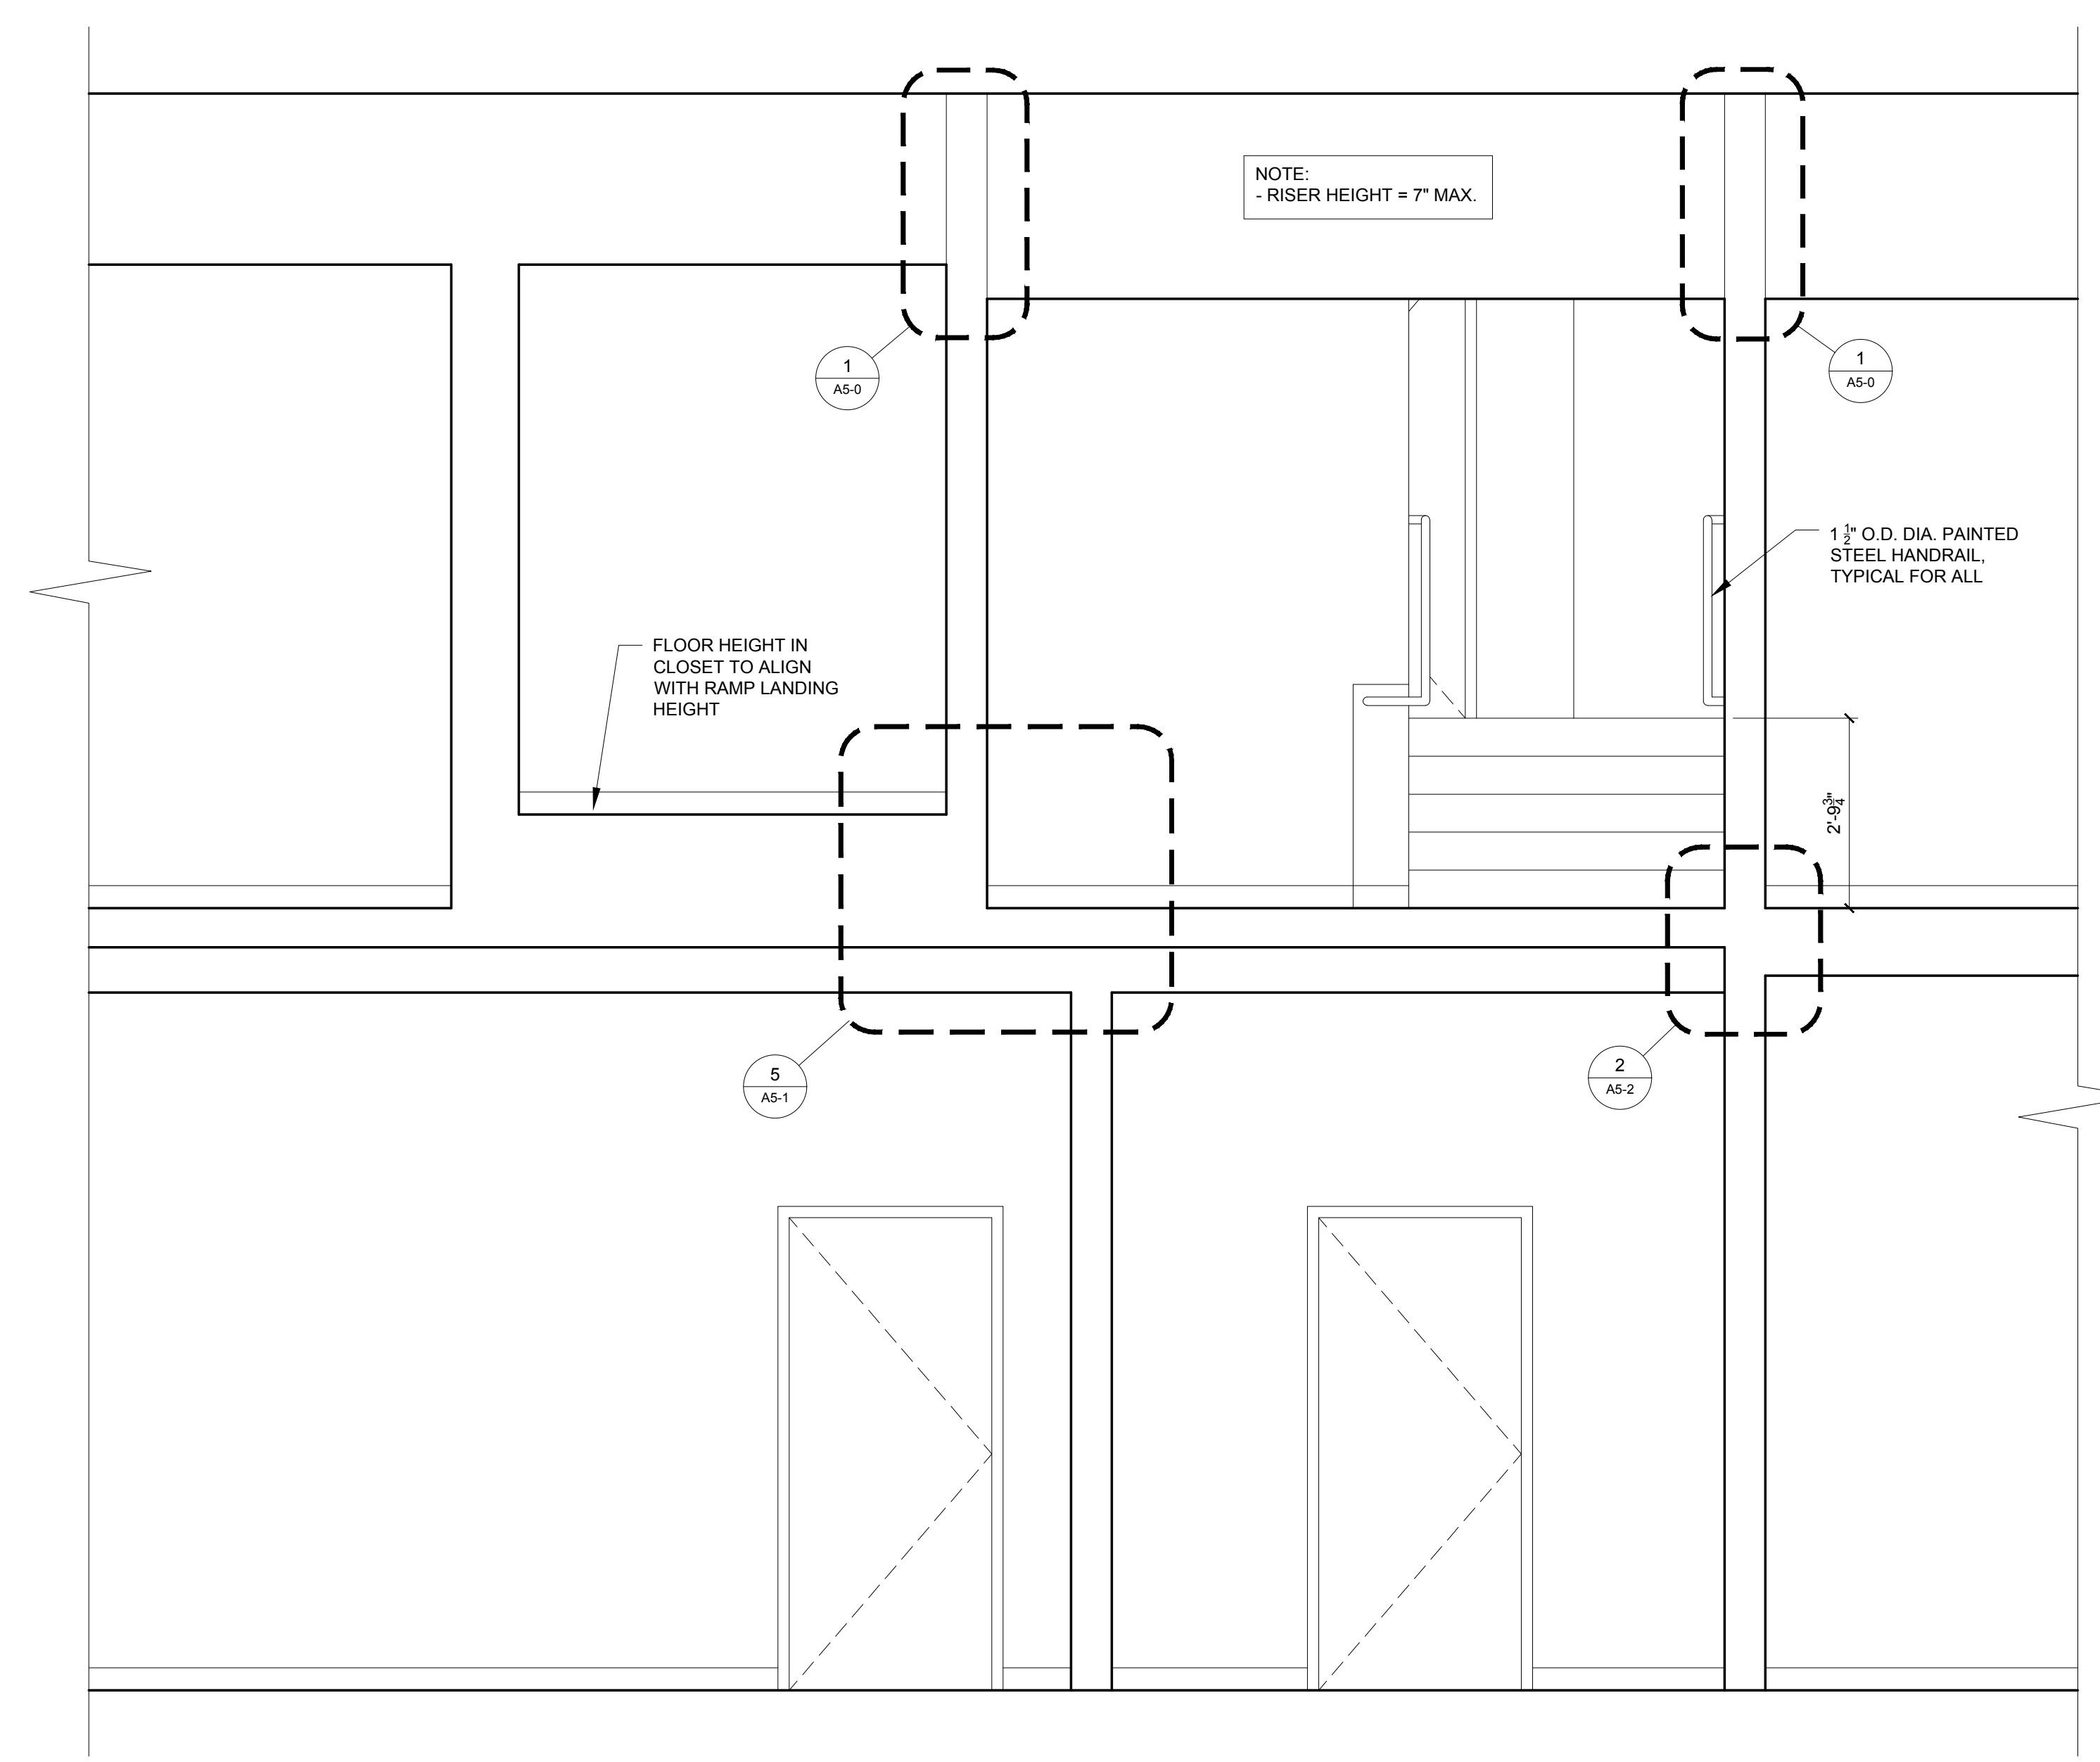

2 SECTION THROUGH STAIR
1/2" = 1'-0"

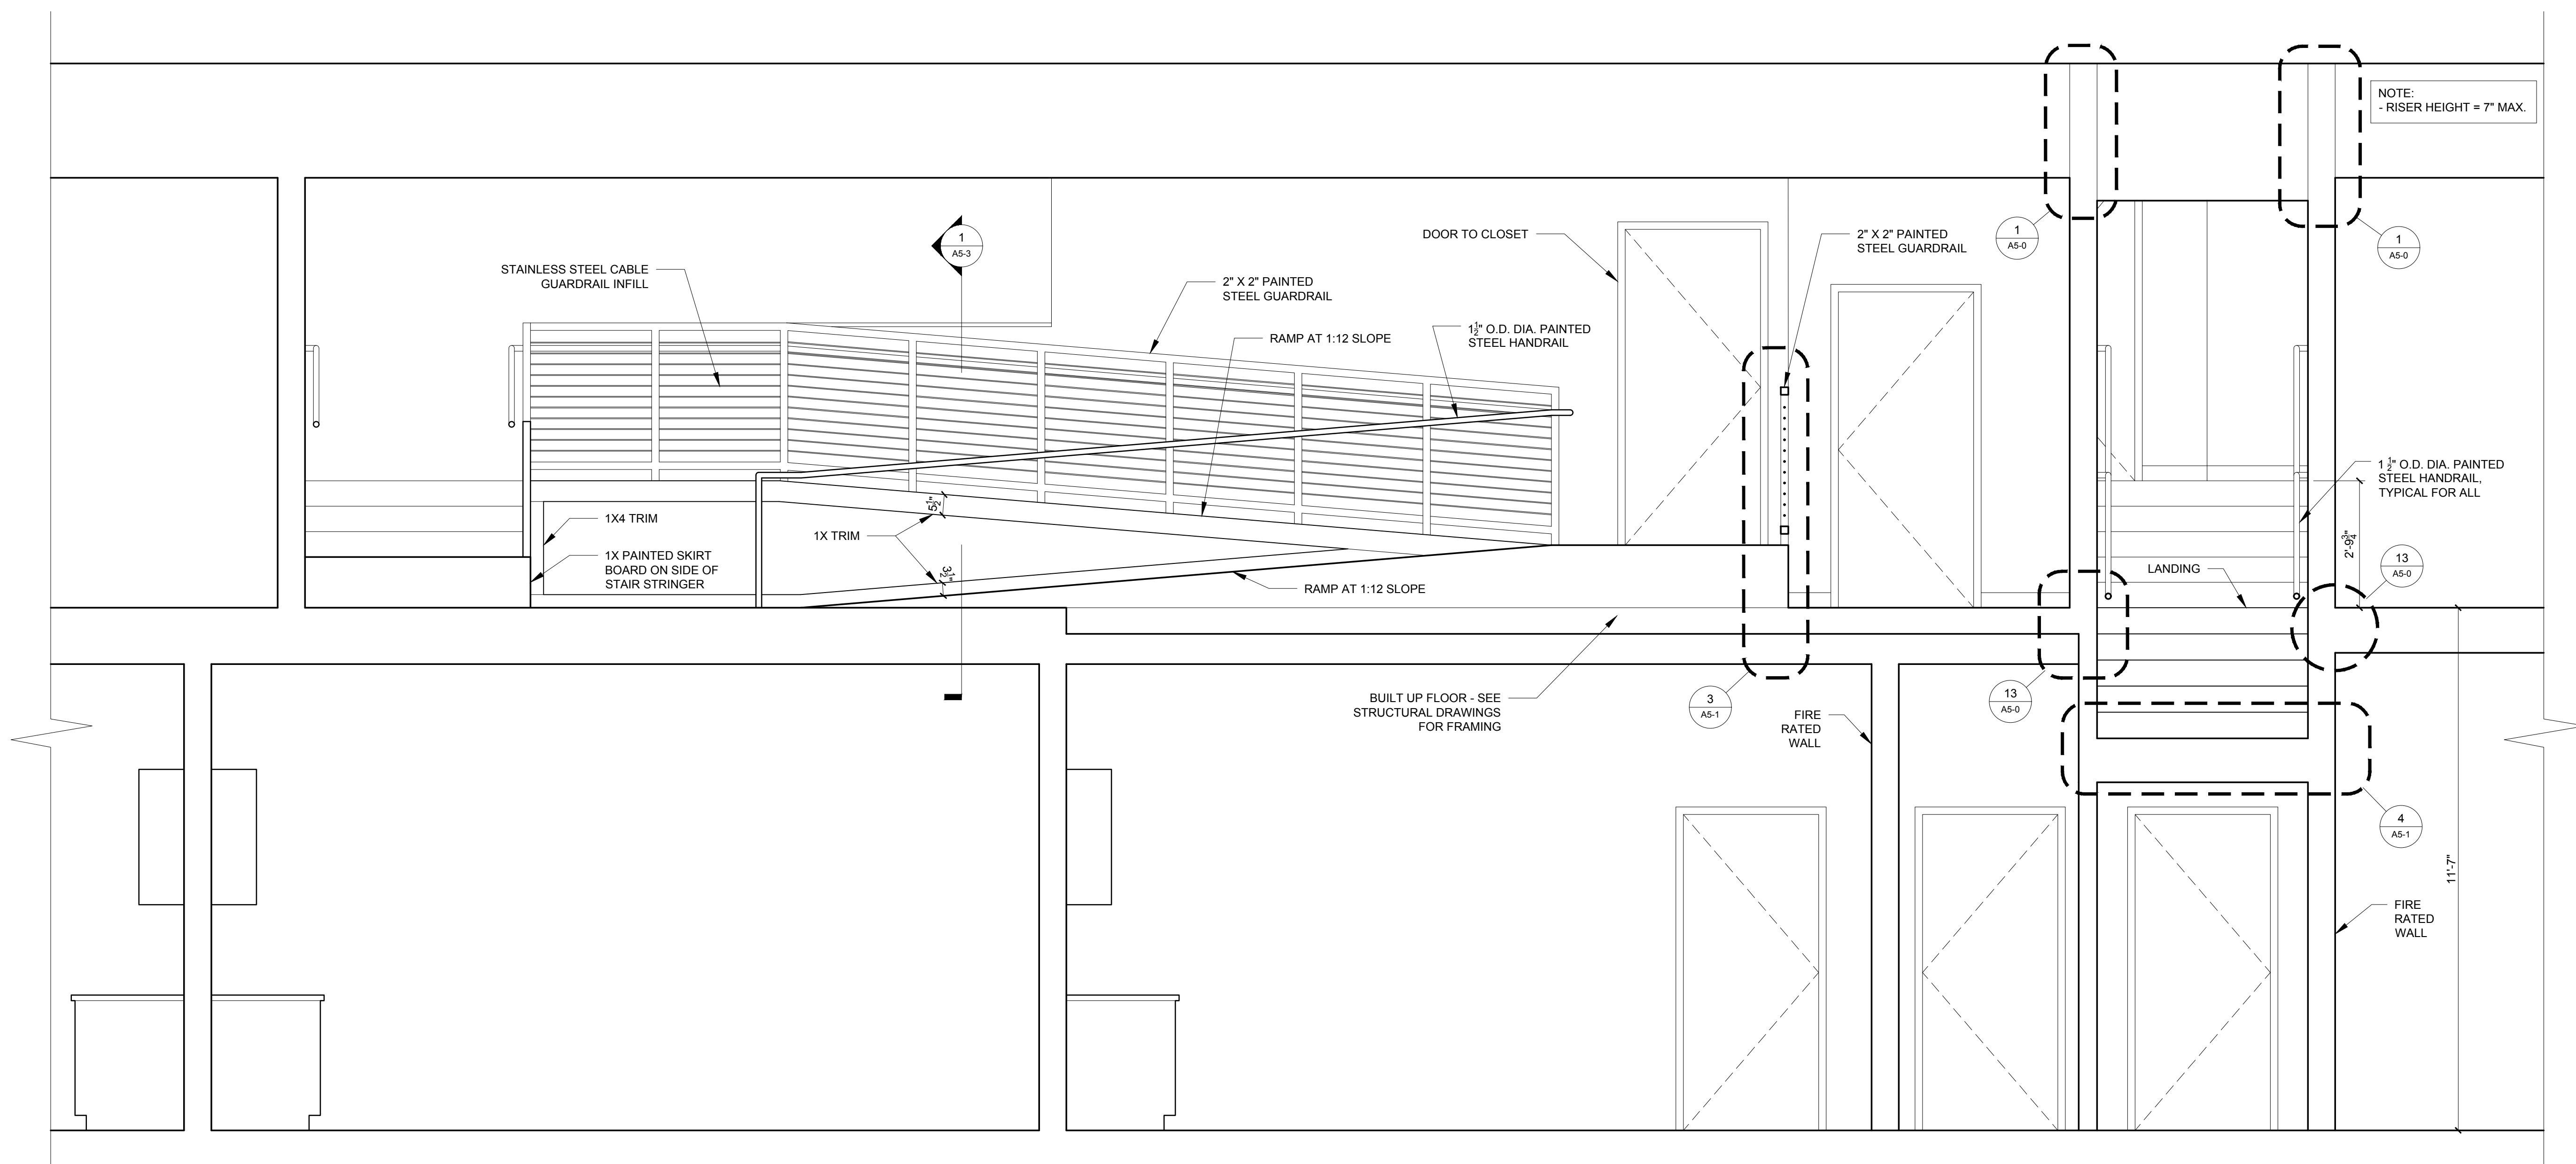

1 SECTION THROUGH STAIR
1/2" = 1'-0"