

© 2017 RYAN SENATORE ARCHITECTURE

BAXTER ACADEMY
INTERIOR FIT-UP
185 LANCASTER STREET, PORTLAND, MAINE



RYAN SENATORE ARCHITECTURE
565 CONGRESS STREET
PORTLAND, MAINE 04101
207-650-0414
senatore@rsaarchitecture.com

CONSULTANTS:

REVISIONS:

DATE: 31 JANUARY 2017

PROJECT No. 1648


DRAWN BY: RRT, RJS

CHECKED BY: RJS

SCALE: AS NOTED

SHEET TITLE:
**FIRST FLOOR
CODE REVIEW
PLAN**

G1-1

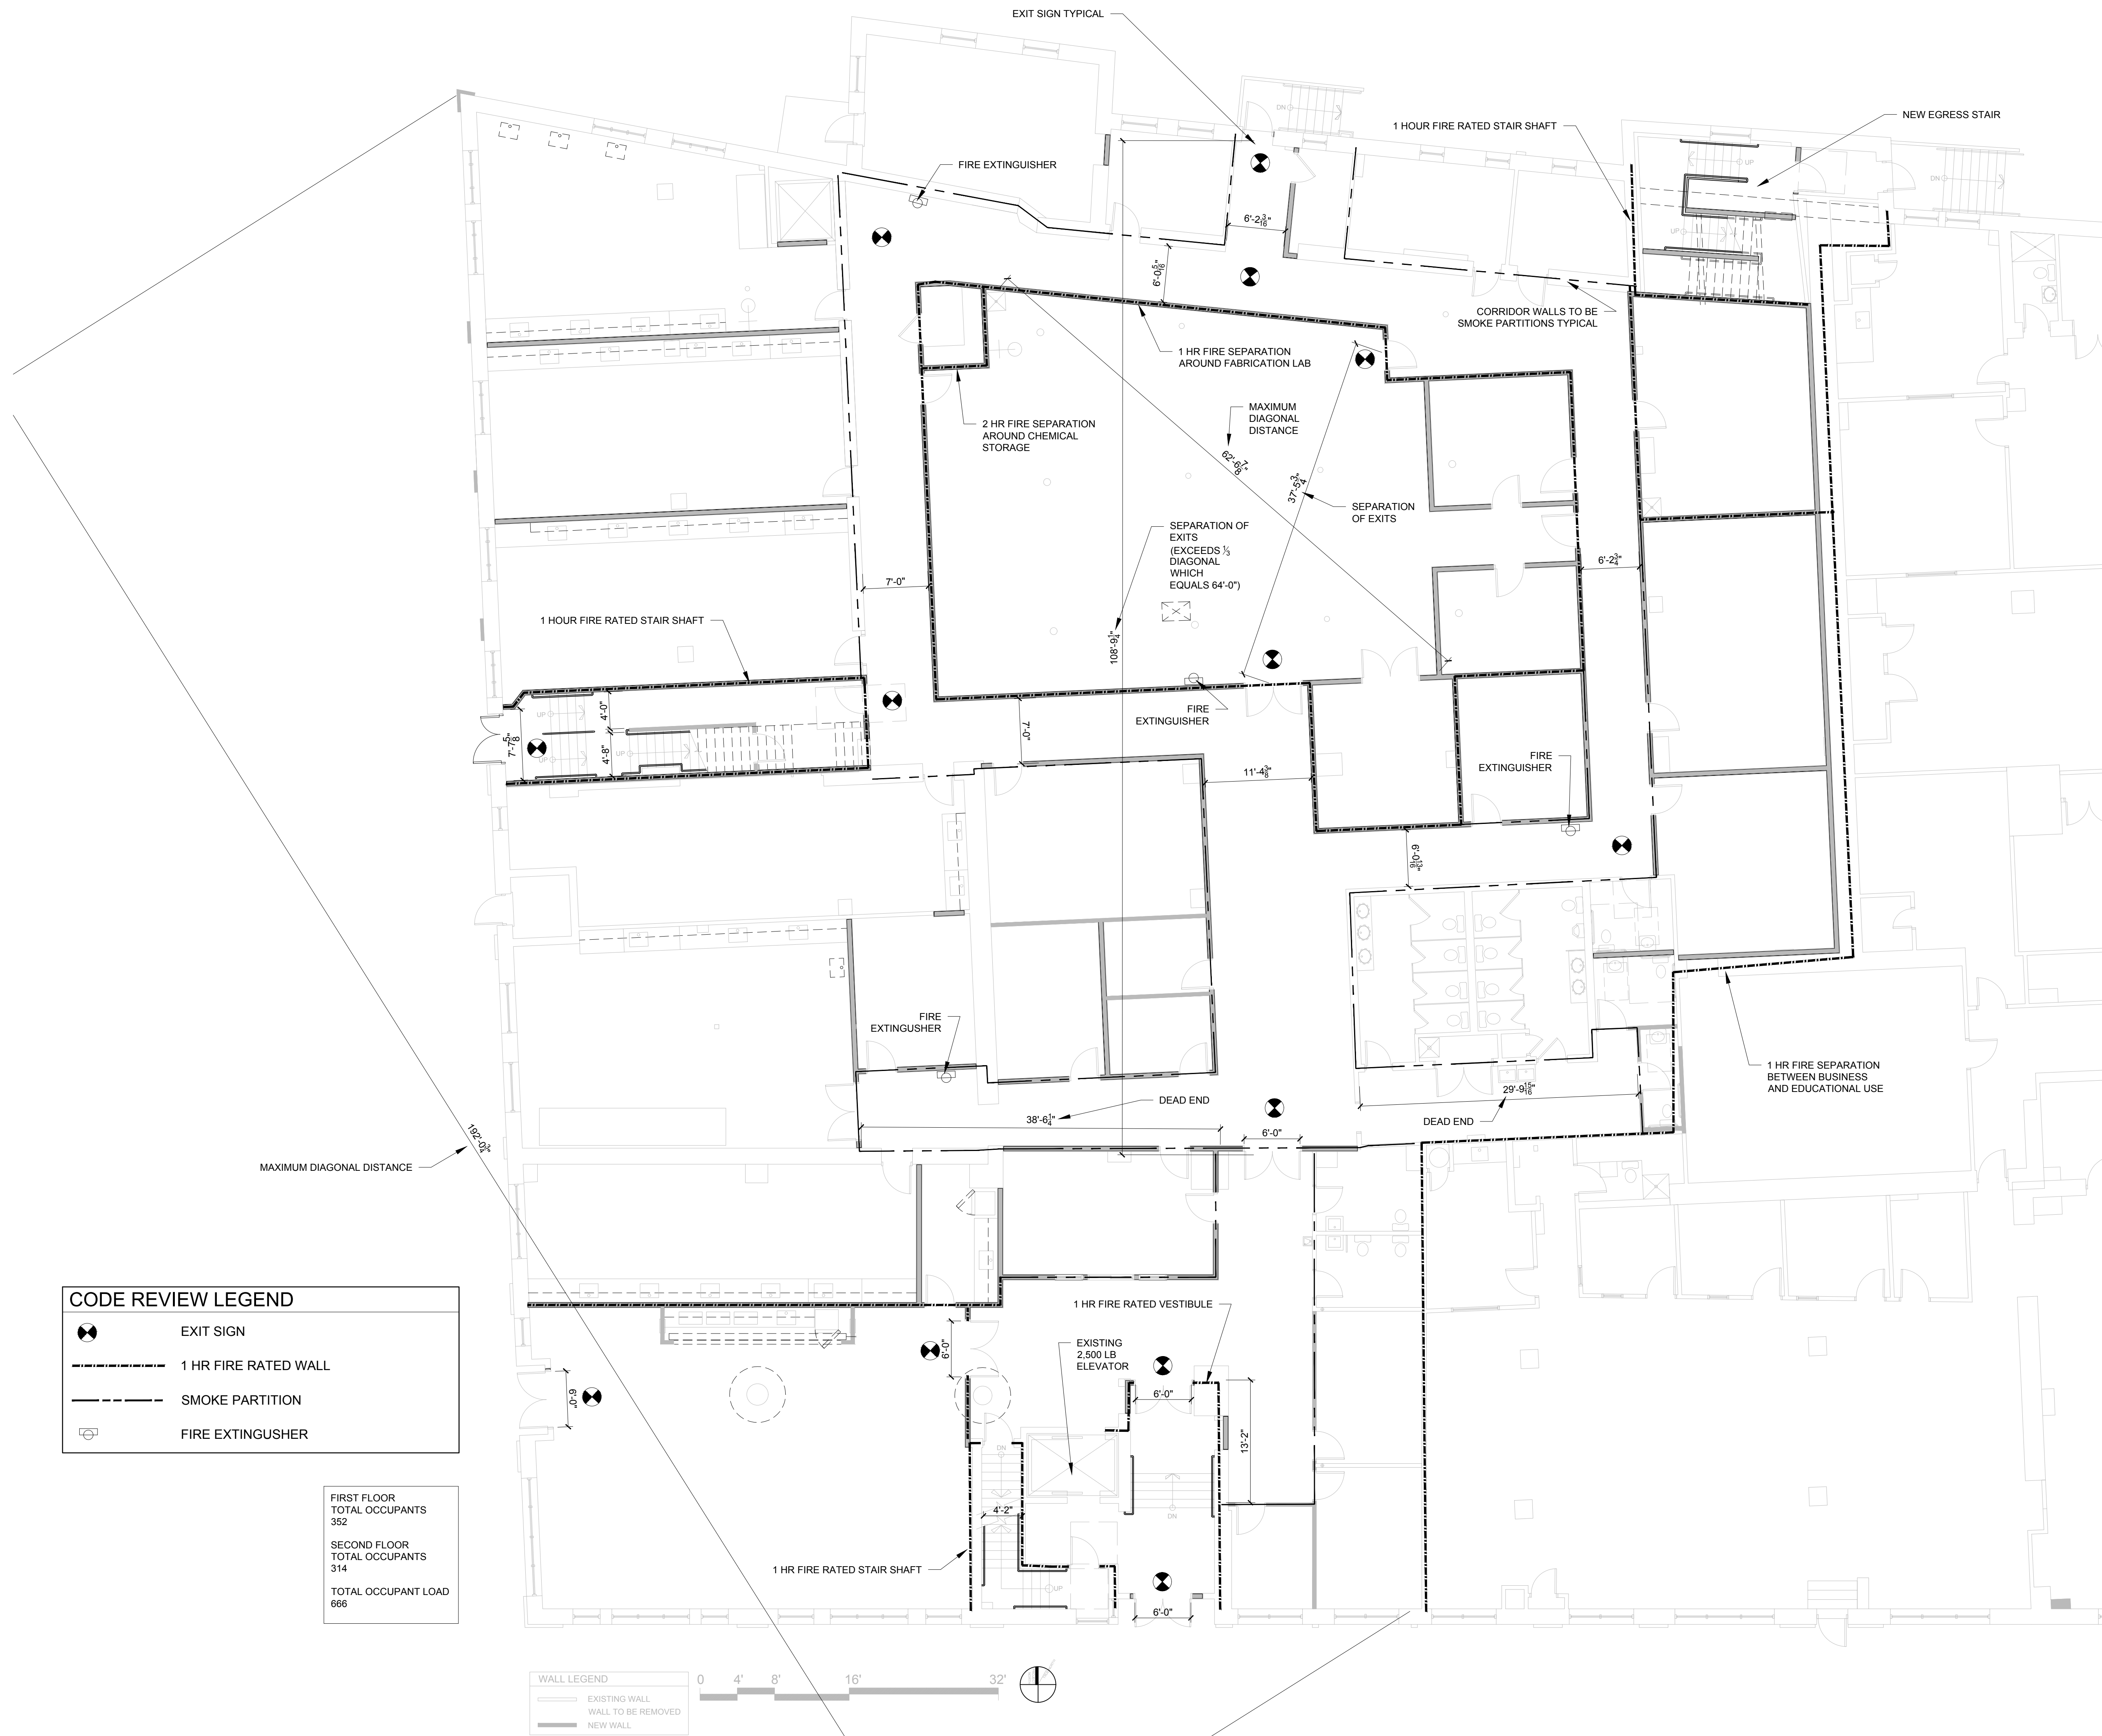

CODE REVIEW LEGEND	
	EXIT SIGN
	1 HR FIRE RATED WALL
	SMOKE PARTITION
	FIRE EXTINGUISHER

FIRST FLOOR TOTAL OCCUPANTS 352
SECOND FLOOR TOTAL OCCUPANTS 314
TOTAL OCCUPANT LOAD 666

WALL LEGEND	
	EXISTING WALL
	WALL TO BE REMOVED
	NEW WALL

