

© 2017 RYAN SENATORE ARCHITECTURE

BAXTER ACADEMY
INTERIOR FIT-UP
185 LANCASTER STREET, PORTLAND, MAINE



RYAN SENATORE ARCHITECTURE
565 CONGRESS STREET
PORTLAND, MAINE 04101
207-650-6414
senatore@rsaarchitecture.com

CONSULTANTS:

REVISIONS:

DATE: 31 JANUARY 2017

PROJECT No. 1648


DRAWN BY: RRT, RJS

CHECKED BY: RJS


SCALE: AS NOTED

SHEET TITLE:
**SECOND FLOOR
CODE REVIEW
PLAN**

G1-2

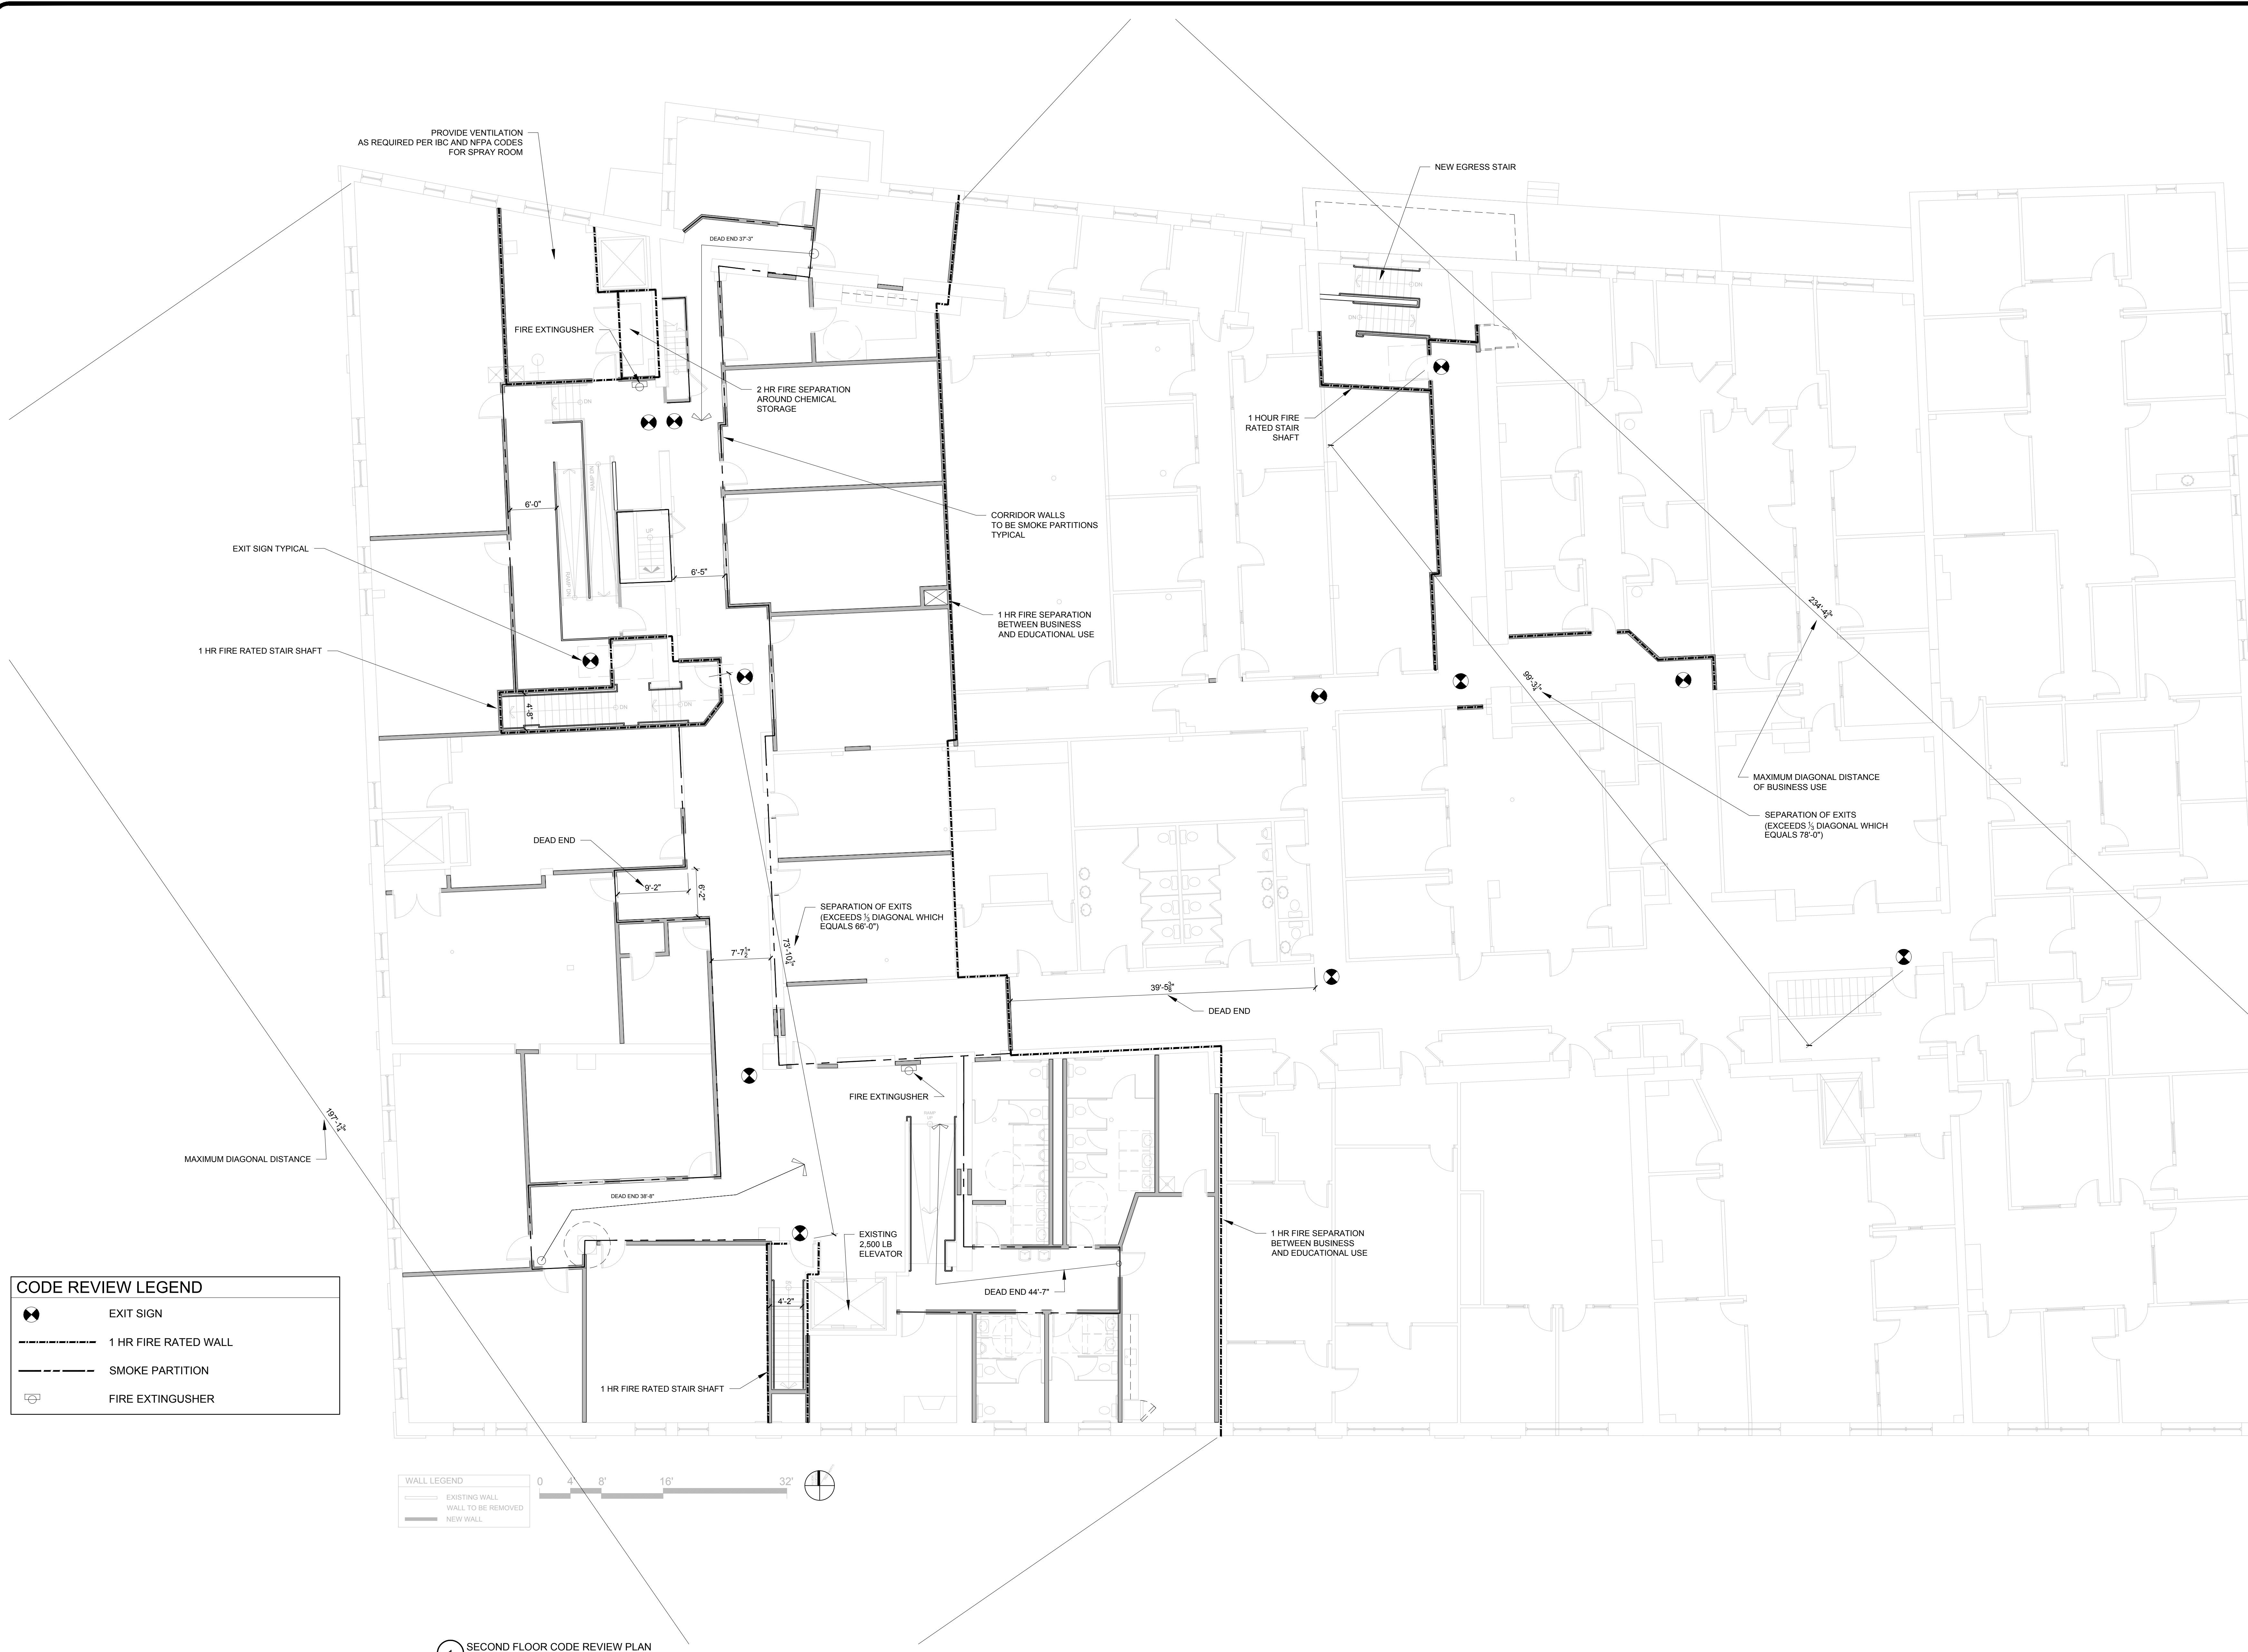

CODE REVIEW LEGEND	
	EXIT SIGN
	1 HR FIRE RATED WALL
	SMOKE PARTITION
	FIRE EXTINGUISHER

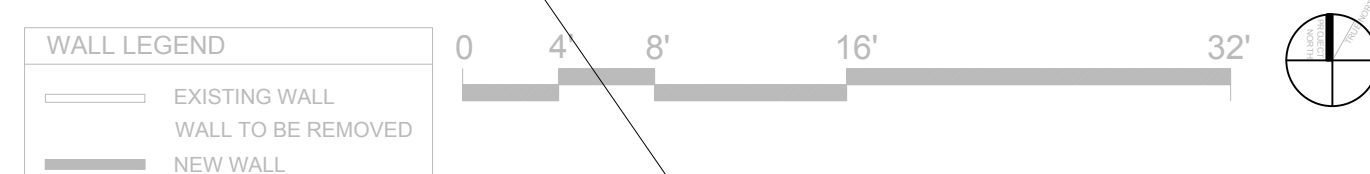

1 SECOND FLOOR CODE REVIEW PLAN