


CODE REVIEW LEGEND	
	EXIT SIGN
	1 HR FIRE RATED WALL
	SMOKE PARTITION
	FIRE EXTINGUISHER

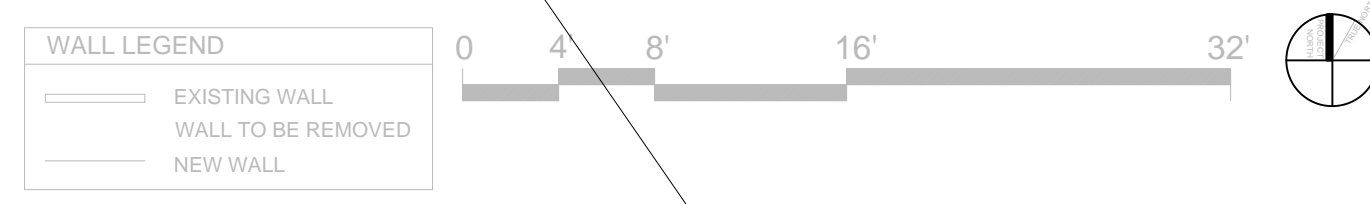

1 SECOND FLOOR CODE REVIEW PLAN
1/8" = 1'-0"