



BENCHMARK  
BLUE X ON BOLT  
ON HYDRANT  
ELEVATION: 20.09'

SMH 8279  
RIM: 17.79'  
12" UNK INV. IN 9.86'  
12" UNK INV. OUT 9.82'  
SHELF: 10.35'

BENCHMARK MAG  
NAIL IN UP #24  
ELEVATION: 20.49'

**LEGEND**

- |          |                                      |
|----------|--------------------------------------|
| EXISTING | PROPOSED                             |
|          | MONUMENT                             |
|          | BENCHMARK                            |
|          | BENCHMARK DESCRIPTION WITH ELEVATION |
|          | BUILDING                             |
|          | DECK/STEPS/OVERHANG                  |
|          | EDGE PAVEMENT                        |
|          | PAVEMENT SAWCUT                      |
|          | EDGE CONCRETE                        |
|          | PAVEMENT PAINT                       |
|          | CURB LINE                            |
|          | CHAIN LINK FENCE                     |
|          | GUARD RAIL                           |
|          | RETAINING WALL                       |
|          | DECIDUOUS TREE                       |
|          | BOLLARD                              |
|          | SIGN                                 |
|          | RAILROAD                             |
|          | CONTOURS                             |
|          | WATER GATE VALVE                     |
|          | SANITARY MANHOLE                     |
|          | CATCH BASIN                          |
|          | OVERHEAD UTILITY                     |
|          | LIGHT POLE                           |
|          | UTILITY POLE                         |
|          | GUY WIRE                             |

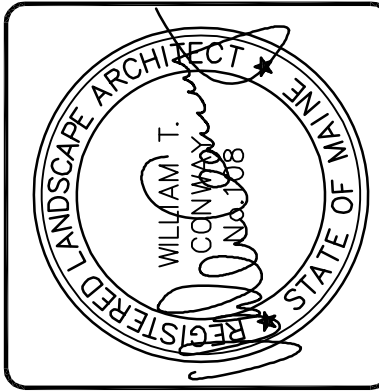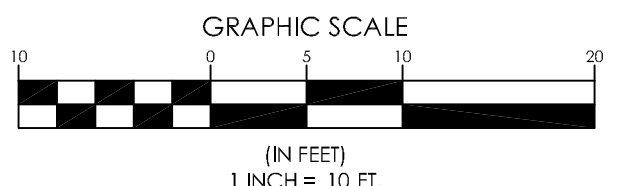

DESIGNED	CHECKED
WTC	WTC
B WTC 2-27-17	CITY SUBMITTAL, NO. 2
A WTC 2-21-17	CITY SUBMITTAL, NO. 1
REV. BY:	DATE: STATUS:

THIS PLAN SHALL NOT BE MODIFIED WITHOUT WRITTEN PERMISSION FROM SEBAGO TECHNICS, INC. ANY ALTERATIONS AUTHORIZED OR OTHERWISE, SHALL BE AT THE USER'S SOLE RISK AND WITHOUT LIABILITY TO SEBAGO TECHNICS, INC.

**SEBAGO TECHNICS**  
WWW.SEBAGOTECHNICS.COM  
79 John Roberts Rd., Suite B 04240  
South Portland, ME 04106  
Tel. 207-200-2100 Tel. 207-783-5656

DEMOLITION PLAN  
OF:  
185 LANCASTER STREET  
PORTLAND, MAINE  
FOR:  
BOULOS ASSET MANAGEMENT  
ONE CANAL PLAZA  
PORTLAND, MAINE 04101

PROJECT NO.	SCALE
17040	1" = 10'

17040DEM01.dwg, TMR:DEMO