
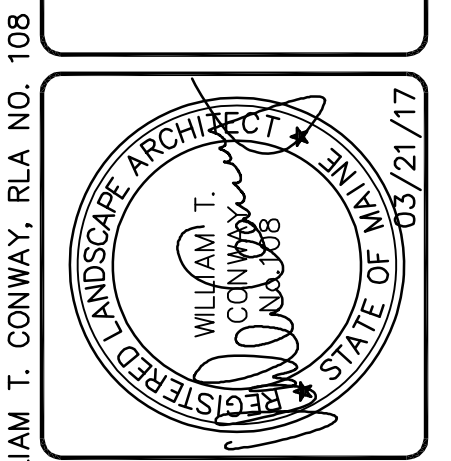


**PLANT SCHEDULE:**

| KEY BOTANICAL NAME / COMMON NAME            | SIZE / REMARKS   |
|---------------------------------------------|------------------|
| SR SYRINGA R. 'IVORY SILK' / TREEFORM LILAC | 2.5 INCH CALIPER |
| SM SPIRAEA X. 'MAGIC CARPET' / SPIREA       | NO. 3 CONTAINER  |
| HC HEMEROCALIS 'STELL D'ORO' / DAYLILLY     | NO. 1 CONTAINER  |

**LEGEND**

| EXISTING | PROPOSED |
|----------|----------|
|          |          |
|          |          |
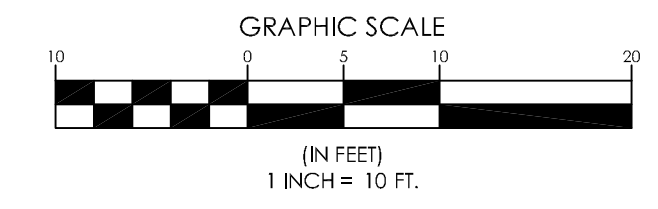

| DESIGNED                            | CHECKED |
|-------------------------------------|---------|
| WTC                                 | WTC     |
| D WTC 3-21-17 CITY SUBMITTAL, NO. 4 |         |
| C WTC 3-02-17 CITY SUBMITTAL, NO. 3 |         |
| B WTC 2-27-17 CITY SUBMITTAL, NO. 2 |         |
| A WTC 2-21-17 CITY SUBMITTAL, NO. 1 |         |
| REV. BY: DATE: STATUS:              |         |

THIS PLAN SHALL NOT BE MODIFIED WITHOUT WRITTEN PERMISSION FROM SEBAGO TECHNICS, INC. ANY ALTERATIONS AUTHORIZED OR OTHERWISE, SHALL BE AT THE USER'S SOLE RISK AND WITHOUT LIABILITY TO SEBAGO TECHNICS, INC.

**SEBAGO TECHNICS**

WWW.SEBAGO-TECHNICS.COM  
 79 John Roberts Rd., Suite 14  
 South Portland, ME 04106  
 Tel. 207-200-2100

**SITE PLAN**

OF: 185 LANCASTER STREET  
 185 LANCASTER STREET  
 PORTLAND, MAINE

FOR: BOULOS ASSET MANAGEMENT  
 ONE CANAL PLAZA  
 PORTLAND, MAINE 04101

PROJECT NO. 17040 SCALE 1" = 10'

SHEET 3 OF 5