



BENCHMARK
BLUE X ON BOLT
ON HYDRANT
ELEVATION: 20.09'

SMH 8279
RIM: 17.79'
12" UNK INV. IN 9.86'
12" UNK INV. OUT 9.82'
SHELF: 10.35'

BENCHMARK MAG
NAIL IN UP #24
ELEVATION: 20.49'

LEGEND

- | | |
|----------|--------------------------------------|
| EXISTING | PROPOSED |
| | MONUMENT |
| | BENCHMARK |
| | BENCHMARK DESCRIPTION WITH ELEVATION |
| | BUILDING |
| | DECK/STEPS/OVERHANG |
| | EDGE PAVEMENT |
| | PAVEMENT SAWCUT |
| | EDGE CONCRETE |
| | PAVEMENT PAINT |
| | CURB LINE |
| | CHAIN LINK FENCE |
| | GUARD RAIL |
| | RETAINING WALL |
| | DECIDUOUS TREE |
| | BOLLARD |
| | SIGN |
| | RAILROAD |
| | CONTOURS |
| | WATER GATE VALVE |
| | SANITARY MANHOLE |
| | CATCH BASIN |
| | OVERHEAD UTILITY |
| | LIGHT POLE |
| | UTILITY POLE |
| | GUY WIRE |

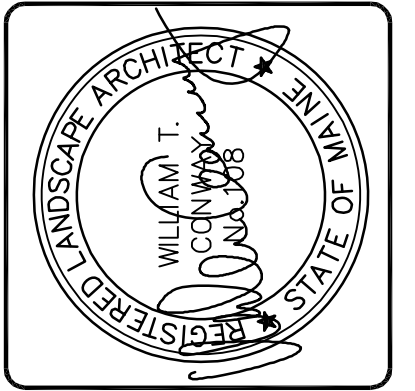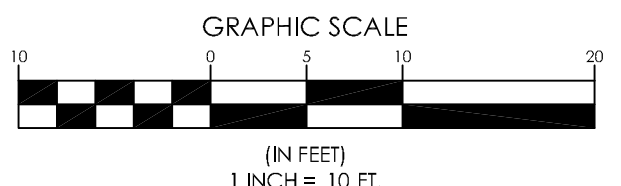

DESIGNED	CHECKED
WTC	WTC
A. WTC 2-21-17 CITY SUBMITTAL, NO.1	
REV. BY:	DATE: STATUS:
THIS PLAN SHALL NOT BE MODIFIED WITHOUT WRITTEN PERMISSION FROM SEBAGO TECHNICS, INC. ANY ALTERATIONS AUTHORIZED OR OTHERWISE, SHALL BE AT THE USER'S SOLE RISK AND WITHOUT LIABILITY TO SEBAGO TECHNICS, INC.	

SEBAGO TECHNICS
WWW.SEBAGO-TECHNICS.COM
79 John Roberts Rd., Suite B 04240
South Portland, ME 04106
Tel. 207-200-2100 Tel. 207-783-5656

DEMOLITION PLAN
OF:
185 LANCASTER STREET
PORTLAND, MAINE
FOR:
BOULOS ASSET MANAGEMENT
ONE CANAL PLAZA
PORTLAND, MAINE 04101

PROJECT NO.	SCALE
17040	1" = 10'