
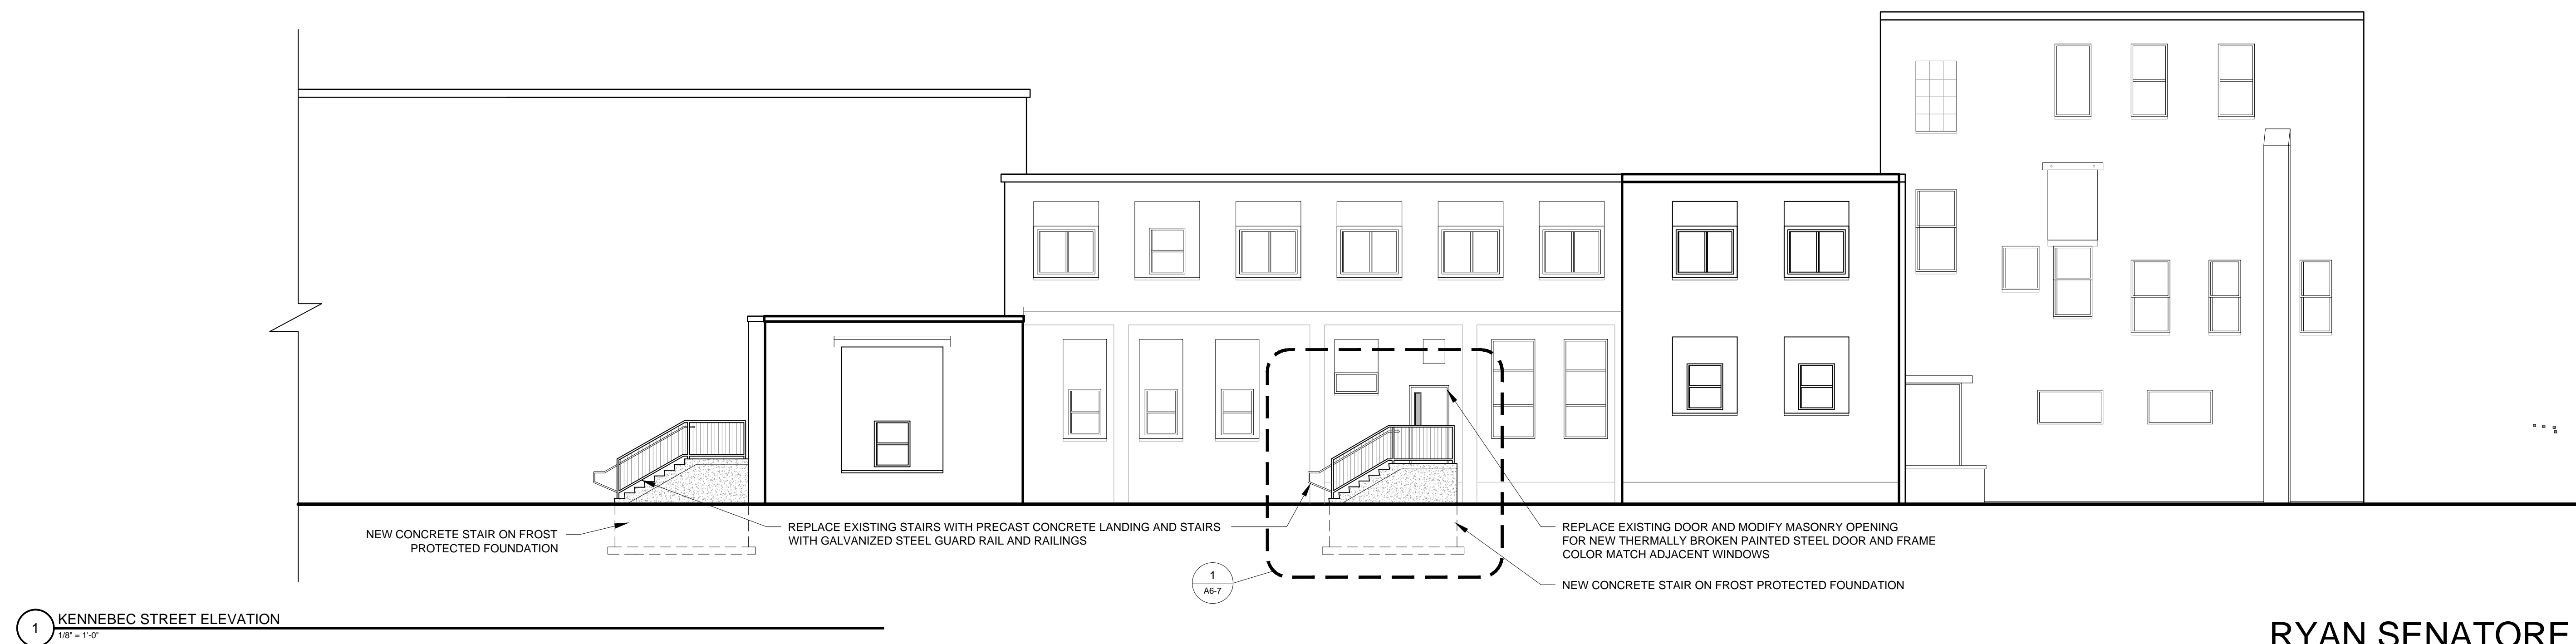


BAXTER ACADEMY - INTERIOR FIT-UP

185 LANCASTER STREET PORTLAND, MAINE

DECEMBER 23, 2016

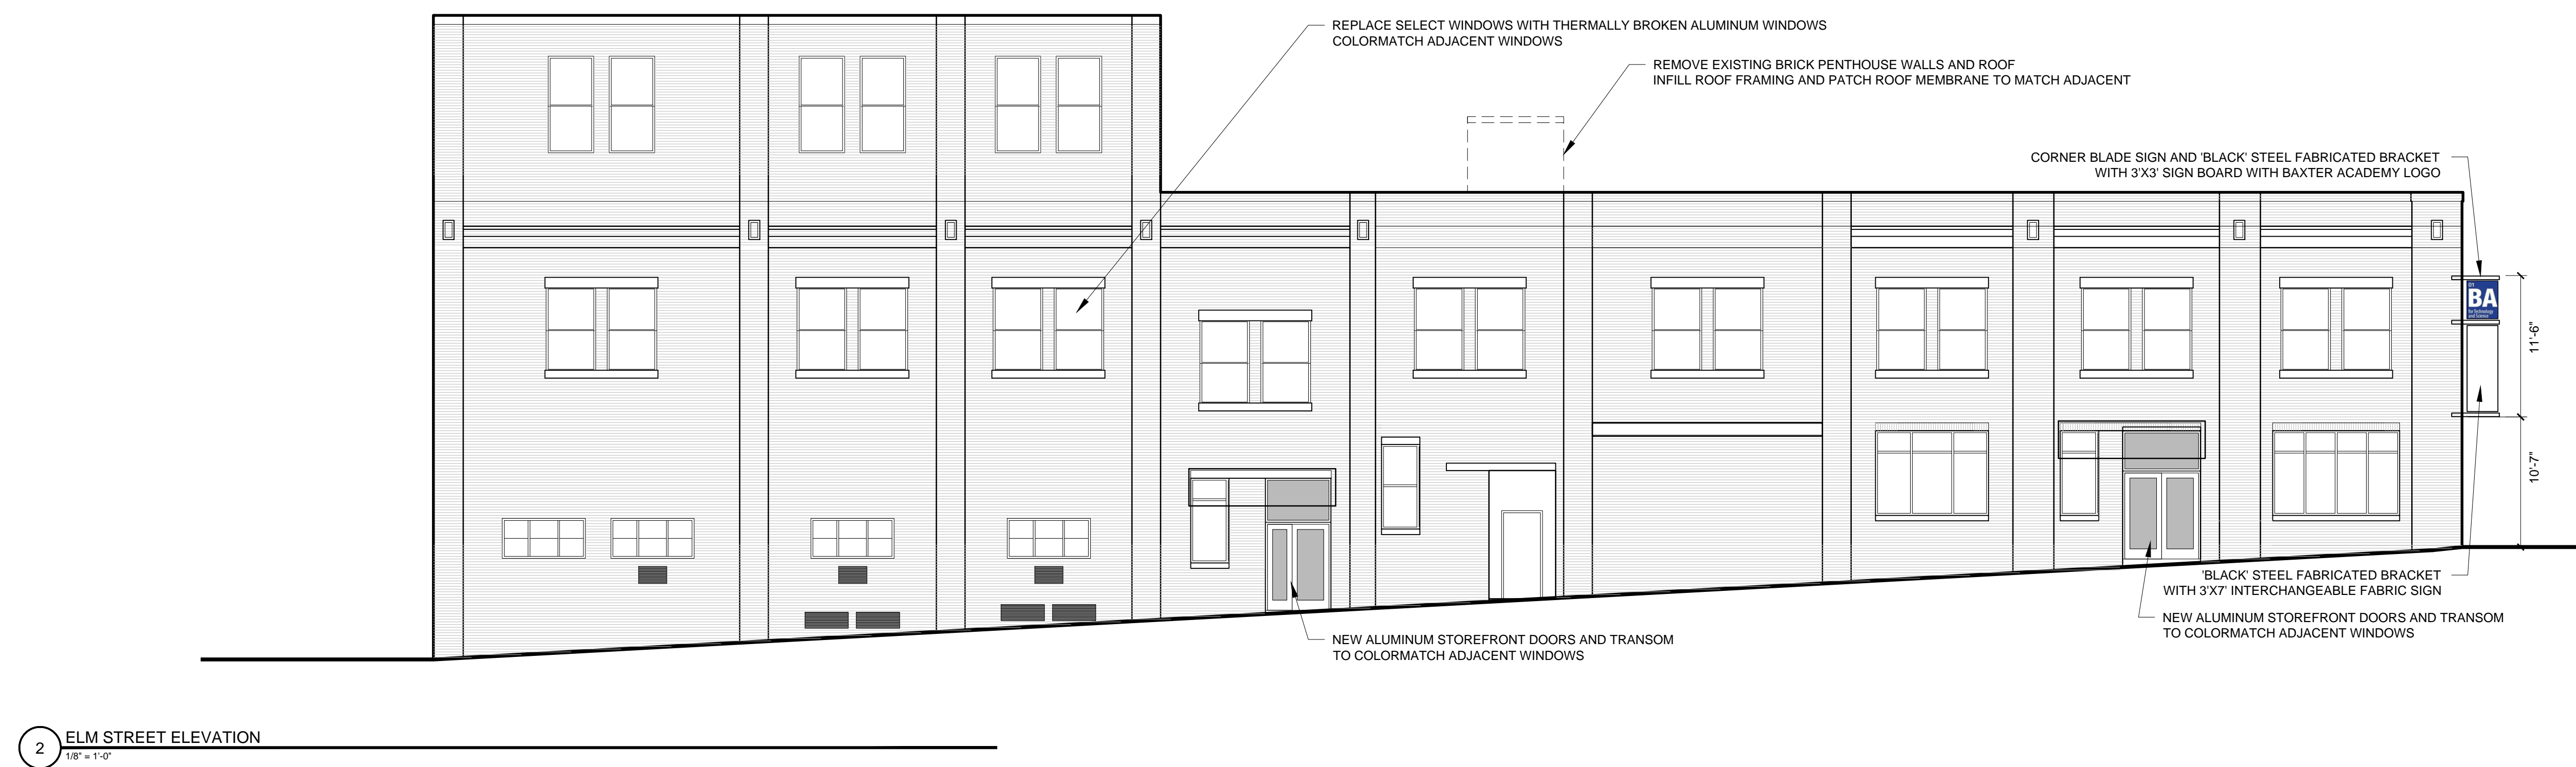

PROGRESS PRINT ONLY
Not for Construction

RYAN SENATORE ARCHITECTURE