



DETAIL AT KENNEBEC STREET  
SCALE: 1" = 20'

**PLANT SCHEDULE:**

KEY BOTANICAL NAME / COMMON NAME	SIZE / REMARKS
SR SYRINGA R. 'IVORY SILK' / TREEFORM LILAC	2.5 INCH CALIPER
SM SPIRAEA X. 'MAGIC CARPET' / SPIREA	NO. 3 CONTAINER
HC HEMEROCALIS 'STELL D'ORO' / DAYLILLY	NO. 1 CONTAINER

**LEGEND**

EXISTING	PROPOSED

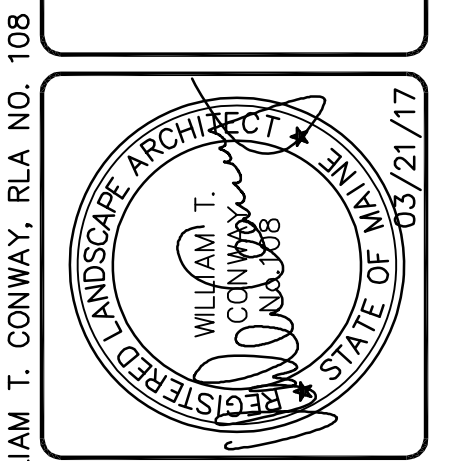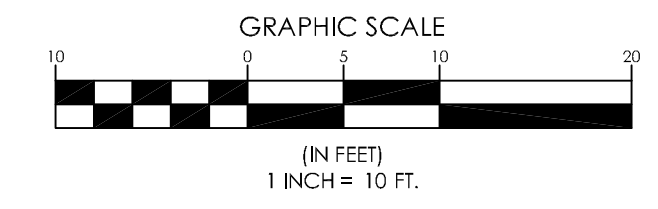

DESIGNED	CHECKED
WTC	WTC
D WTC 3-21-17 CITY SUBMITTAL, NO. 4	
C WTC 3-02-17 CITY SUBMITTAL, NO. 3	
B WTC 2-27-17 CITY SUBMITTAL, NO. 2	
A WTC 2-21-17 CITY SUBMITTAL, NO. 1	
REV. BY: DATE: STATUS:	

THIS PLAN SHALL NOT BE MODIFIED WITHOUT WRITTEN PERMISSION FROM SEBAGO TECHNICS, INC. ANY ALTERATIONS AUTHORIZED OR OTHERWISE, SHALL BE AT THE USER'S SOLE RISK AND WITHOUT LIABILITY TO SEBAGO TECHNICS, INC.

**SEBAGO TECHNICS**  
WWW.SEBAGO TECHNICS.COM  
79 John Roberts Rd., Suite 14  
South Portland, ME 04106  
Tel. 207-200-2100

**SITE PLAN**  
OF:  
185 LANCASTER STREET  
PORTLAND, MAINE  
FOR:  
BOULOS ASSET MANAGEMENT  
ONE CANAL PLAZA  
PORTLAND, MAINE 04101

PROJECT NO. 17040  
SCALE 1" = 10'  
SHEET 3 OF 5