



FA-5

OWNER	UNICAD, Inc. #17000
DESIGNED	MARK S. WARD
DATE	1/7/2017
REVISION	0
SCALE	1/8"=1'-0"

THIRD FLOOR FIRE ALARM PLAN


58 CHESTNUT STREET

Security Systems

CUNNINGHAM

10 Princes Point Road, Vermont, Maine 04996
Office: 207.846.3350 • Fax: 207.846.6560

REVISION	DESCRIPTION	DATE
0	ISSUED FOR REVIEW & APPROVAL	1/7/2017

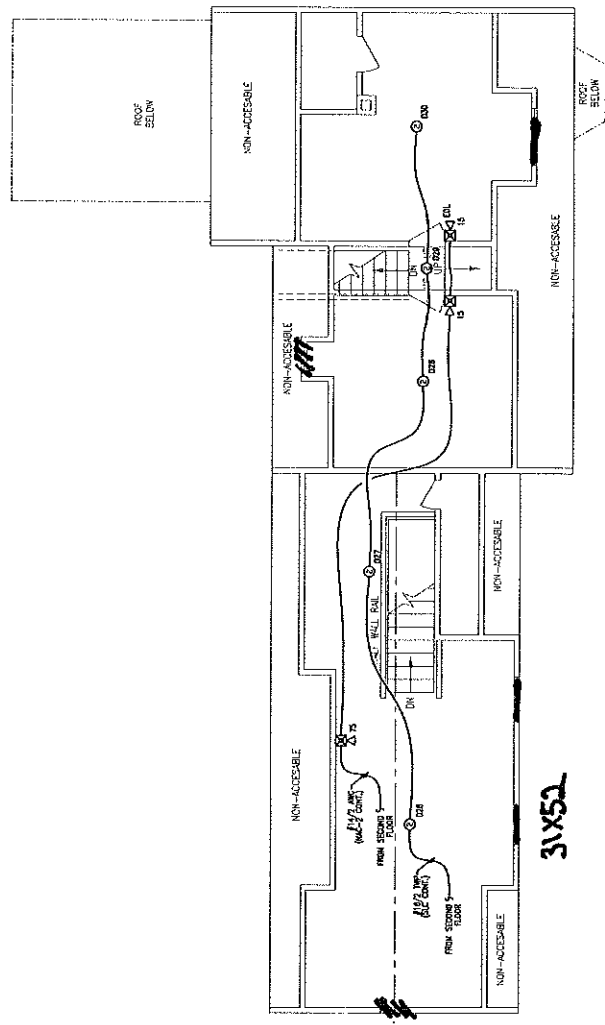

THIRD FLOOR FIRE ALARM PLAN
SCALE 1/8"=1'-0"

31X52

CHESTNUT STREET

Window Key
31X52 —
26X43 #11

REVISION FOR SET STAMP