

City of Portland, Maine - Building or Use Permit Application
 389 Congress Street, 04101 Tel: (207) 874-8703, Fax: (207) 874-8716

PERMIT ISSUED

Permit No: 02-087211G Issue Date: 1 2 2002 CBL: 026 C008001

Location of Construction: 277 Cumberland Ave	Owner Name: Portland Boys Club Assoc	Owner Address: 277 Cumberland Ave	Phone:
Business Name:	Contractor Name: Applicant	Contractor Address: Portland	Phone:
Lessee/Buyer's Name	Phone:	Permit Type: Fire Alarm System	Zone: B-3

Past Use: Boys and Girls Recreation Ctr.	Proposed Use: Boys and Girls Recreation Ctr.	Permit Fee: \$58.00	Cost of Work: \$5,000.00	CEO District: 1
---	---	------------------------	-----------------------------	--------------------

Proposed Project Description: Install new fire alarm system	FIRE DEPT: <input checked="" type="checkbox"/> Approved <input type="checkbox"/> Denied	INSPECTION: Use Group: N/A Type: N/A 8/9/02
--	---	---

Signature: <i>[Signature]</i>	Signature: <i>[Signature]</i>
PEDESTRIAN ACTIVITIES DISTRICT (P.A.D.)	
Action: <input type="checkbox"/> Approved <input type="checkbox"/> Approved w/Conditions <input type="checkbox"/> Denied	
Signature:	Date:

Permit Taken By: jmy	Date Applied For: 08/05/2002	Zoning Approval
-------------------------	---------------------------------	------------------------

1. This permit application does not preclude the Applicant(s) from meeting applicable State and Federal Rules. 2. Building permits do not include plumbing, septic or electrical work. 3. Building permits are void if work is not started within six (6) months of the date of issuance. False information may invalidate a building permit and stop all work..	Special Zone or Reviews <input type="checkbox"/> Shoreland <input type="checkbox"/> Wetland <input type="checkbox"/> Flood Zone <input type="checkbox"/> Subdivision <input type="checkbox"/> Site Plan Maj <input type="checkbox"/> Minor <input type="checkbox"/> MM <input type="checkbox"/> Date: <i>08/07/02</i>	Zoning Appeal <input type="checkbox"/> Variance <input type="checkbox"/> Miscellaneous <input type="checkbox"/> Conditional Use <input type="checkbox"/> Interpretation <input type="checkbox"/> Approved <input type="checkbox"/> Denied Date:	Historic Preservation <input checked="" type="checkbox"/> Not in District or Landmark <input type="checkbox"/> Does Not Require Review <input type="checkbox"/> Requires Review <input type="checkbox"/> Approved <input type="checkbox"/> Approved w/Conditions <input type="checkbox"/> Denied Date: <i>S</i>
--	---	---	---

CERTIFICATION

I hereby certify that I am the owner of record of the named property, or that the proposed work is authorized by the owner of record and that I have been authorized by the owner to make this application as his authorized agent and I agree to conform to all applicable laws of this jurisdiction. In addition, if a permit for work described in the application is issued, I certify that the code official's authorized representative shall have the authority to enter all areas covered by such permit at any reasonable hour to enforce the provision of the code(s) applicable to such permit.

 SIGNATURE OF APPLICANT ADDRESS DATE PHONE

 RESPONSIBLE PERSON IN CHARGE OF WORK, TITLE DATE PHONE

02-0872

All Purpose Building Permit Application


If you or the property owner owes real estate or personal property taxes or user charges on any property within the City, payment arrangements must be made before permits of any kind are accepted.

Location/Address of Construction: <u>297 Cumberland Ave</u>		
Total Square Footage of Proposed Structure <u>Fire Alarm</u>	Square Footage of Lot	
Tax Assessor's Chart, Block & Lot Chart# <u>026</u> Block# <u>C</u> Lot# <u>008</u>	Owner: <u>Boys + Girls Club</u>	Telephone:
Lessee/Buyer's Name (If Applicable)	Applicant name, address & telephone: <u>John Perry Electric</u> <u>381 Danforth St</u> <u>Portland 973-5824</u>	Cost Of Work: \$ <u>5,000</u> Fee: \$ 58.00 <u>58.00</u>
Current use: <u>Boys + Girls Recreation Center</u>		
If the location is currently vacant, what was prior use: <u>N/A</u>		
Approximately how long has it been vacant: <u>N/A</u>		
Proposed use: <u>Same use</u>		
Project description: <u>Fire Alarm</u>		
Contractor's name, address & telephone:		
Who should we contact when the permit is ready: <u>John Perry Perry Electric Co Inc</u>		
Mailing address: <u>381 Danforth St</u> <u>Portland Maine</u> <u>973-5824 / 329-3033 Cell</u>		
We will contact you by phone when the permit is ready. You must come in and pick up the permit and review the requirements before starting any work, with a Plan Reviewer. A stop work order will be issued and a \$100.00 fee if any work starts before the permit is picked up. PHONE: <u>973-5824 / 329-3033 Cell</u>		


IF THE REQUIRED INFORMATION IS NOT INCLUDED IN THE SUBMISSIONS THE PERMIT WILL BE AUTOMATICALLY DENIED AT THE DISCRETION OF THE BUILDING/PLANNING DEPARTMENT, WE MAY REQUIRE ADDITIONAL INFORMATION IN ORDER TO APPROVE THIS PERMIT.


Cell

I hereby certify that I am the Owner of record of the named property, or that the owner of record authorizes the proposed work and that I have been authorized by the owner to make this application as his/her authorized agent. I agree to conform to all applicable laws of this jurisdiction. In addition, if a permit for work described in this application is issued, I certify that the Code Official's authorized representative shall have the authority to enter all areas covered by this permit at any reasonable hour to enforce the provisions of the codes applicable to this permit.

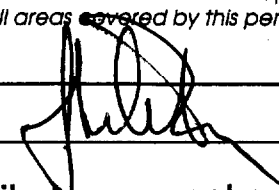
Signature of applicant:  Date: 8.5.02

This is NOT a permit, you may not commence ANY work until the permit is issued. If you are in a Historic District you may be subject to additional permitting and fees with the Planning Department on the 4th floor of City Hall

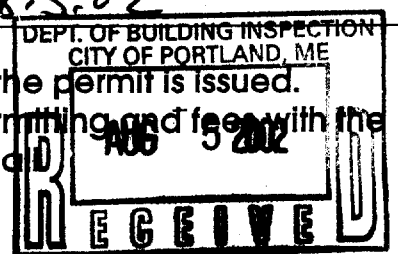

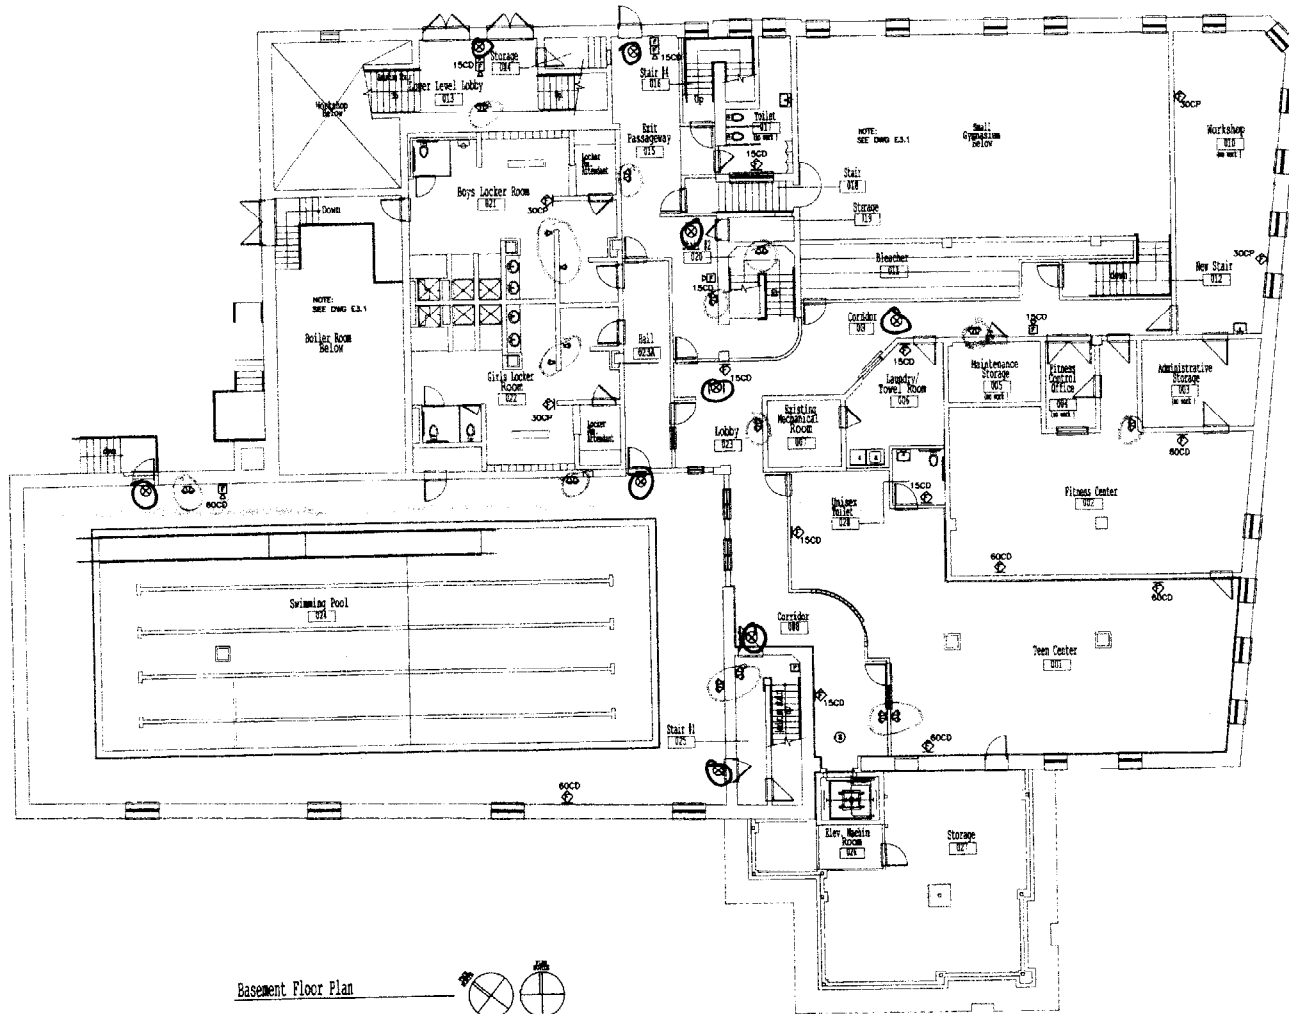


Basement Floor Plan

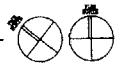


Title: BASEMENT FLOOR PLAN—ELECTRICAL SYSTEMS Project: BOYS & GIRLS CLUBS OF GREATER PORTLAND 277 COMBERLAND AVE. PORTLAND, MAINE	
JOHN A. PERRY ELECTRIC 381 DANFORTH STREET PORTLAND, MAINE	Scale: 1/8"=1'-0" Date: 5/23/72 Drawing: E32
THOMAS ENGINEERING 175 CARSON STREET WESTBROOK, MAINE	

Chestnut Street

Cumberland Avenue

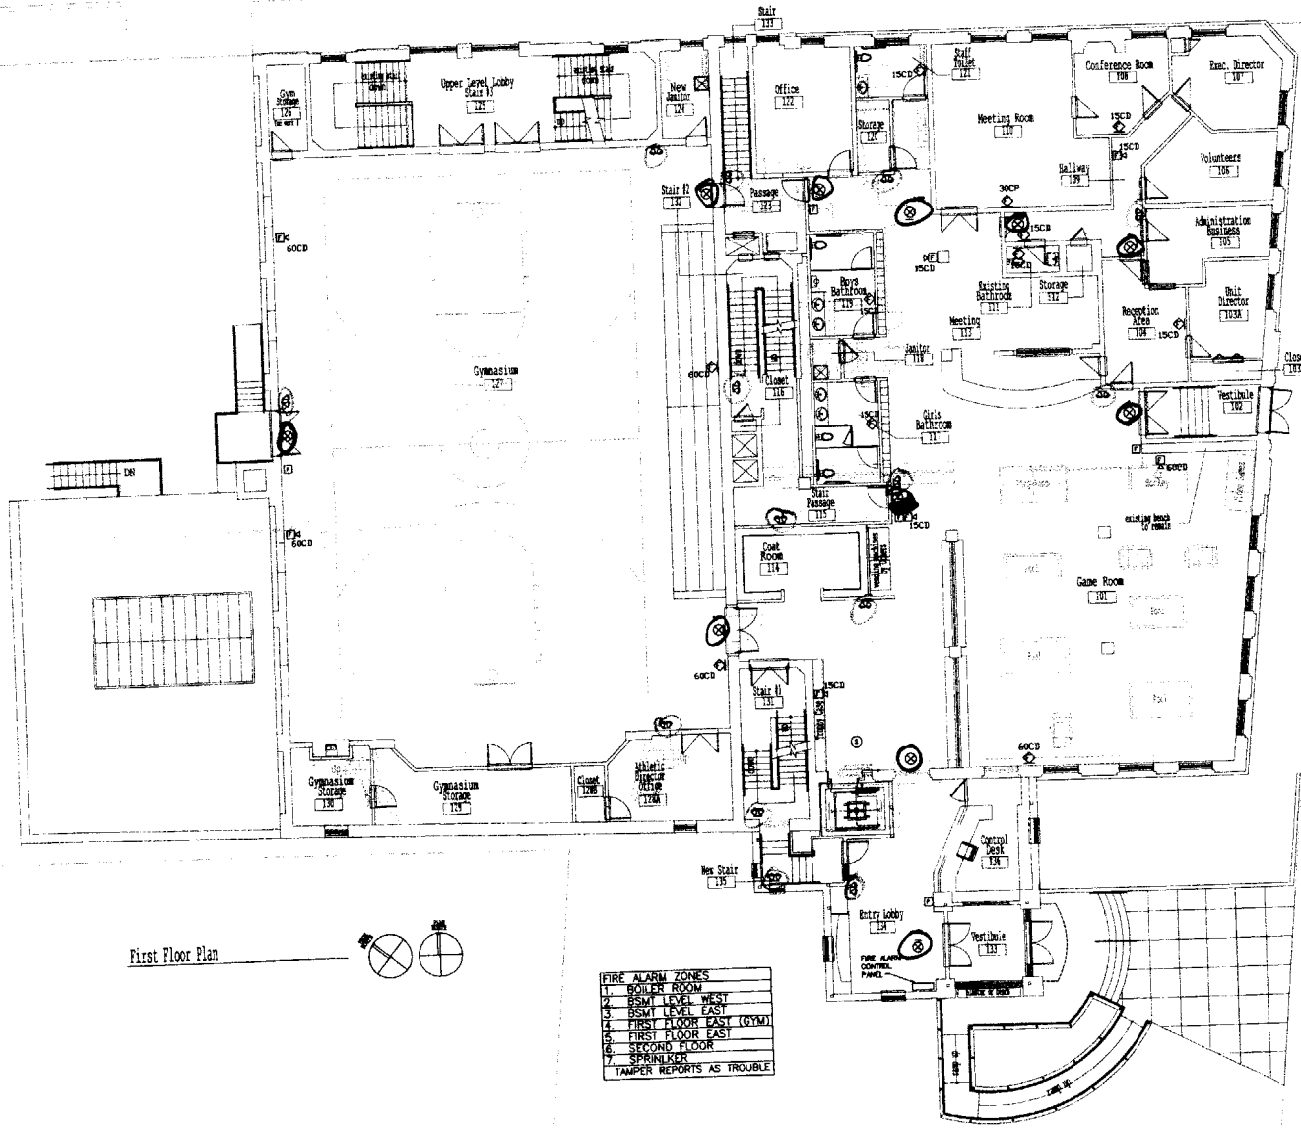


First Floor Plan

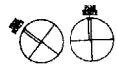

FIRE ALARM ZONES	
1.	BOILER ROOM
2.	BSM LEVEL WEST
3.	BSM LEVEL EAST
4.	FIRST FLOOR EAST (GYM)
5.	FIRST FLOOR EAST
6.	SECOND FLOOR
7.	SPRINKLER
TAMPER REPORTS AS TROUBLE	

FIRST FLOOR PLAN-ELECTRICAL SYSTEMS	
Project BOYS & GIRLS CLUBS OF GREATER PORTLAND 211 CUMBERLAND AVE. PORTLAND, MAINE	
Client JOHN A. PERRY ELECTRIC 381 DANFORTH STREET PORTLAND, MAINE	Date 1/28/11-07 Issue 3/22/08
Designer THOMAS ENGINEERING 175 CARSON STREET WESTBROOK, MAINE	Drawn E33

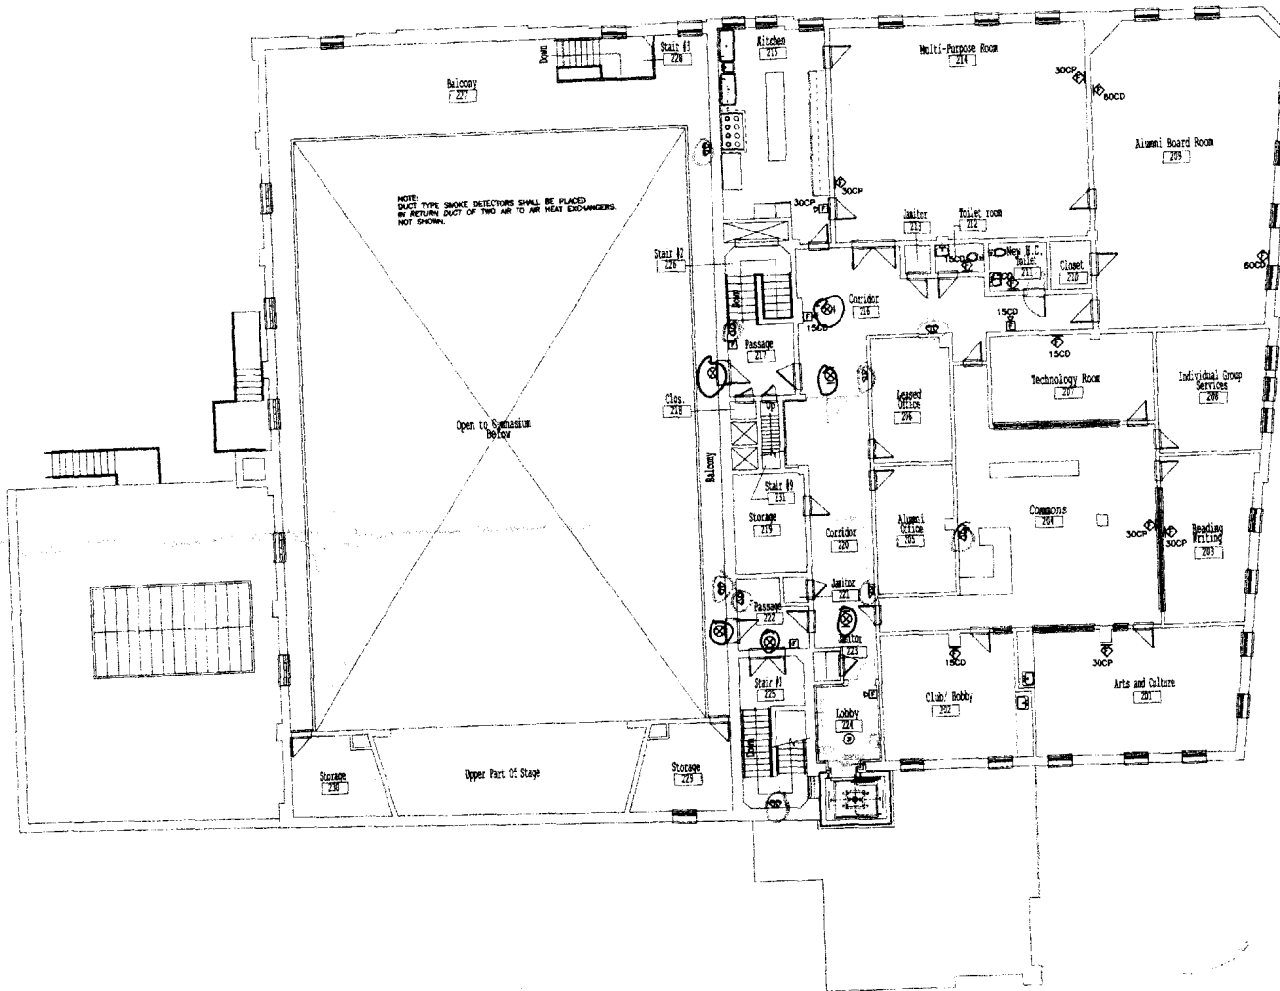

Second Floor Plan



SECOND FLOOR PLAN-ELECTRICAL SYSTEMS		
BOYS & GIRLS CLUBS OF GREATER PORTLAND 271 CINGERLAND AVE. PORTLAND, MAINE		
JOHN A. PERRY ELECTRIC 381 DANFORTH STREET PORTLAND, MAINE	Date: 3/22/02	Scale: 1/8"=1'-0"
THOMAS ENGINEERING 175 CARSON STREET WESTBROOK, MAINE	Drawing: E34	