

WINDOW SCHEDULE

Table with columns: GENERAL (Window No., Rough Opening (WxH)), DETAILS (Type, Head, Jamb, Sill), and NOTES. Includes sections for BUILDING 1 - PARKING LEVEL, BUILDING 1 - 1ST FLOOR, BUILDING 1 - THIRD FLOOR, BUILDING 2 - SECOND FLOOR, and BUILDING 2 - FOURTH FLOOR.

WINDOW SCHEDULE

Table with columns: GENERAL (Window No., Window Frame Size), DETAILS (Type, Head, Jamb, Sill), and NOTES. Includes sections for BUILDING 1 - 1ST FLOOR, BUILDING 1 - THIRD FLOOR, BUILDING 2 - SECOND FLOOR, and BUILDING 2 - FOURTH FLOOR.

WINDOW SCHEDULE


Table with columns: GENERAL (Window No., Window Frame Size), DETAILS (Type, Head, Jamb, Sill), and NOTES. Includes sections for BUILDING 2 - FIRST FLOOR, BUILDING 2 - SECOND FLOOR, and BUILDING 2 - THIRD FLOOR.

WINDOW SCHEDULE

Table with columns: GENERAL (Window No., Window Frame Size), DETAILS (Type, Head, Jamb, Sill), and NOTES. Includes sections for BUILDING 2 - THIRD FLOOR, BUILDING 2 - FIFTH FLOOR, and BUILDING 2 - FOURTH FLOOR.

WINDOW SCHEDULE

Table with columns: GENERAL (Window No., Window Frame Size), DETAILS (Type, Head, Jamb, Sill), and NOTES. Includes sections for BUILDING 2 - FIFTH FLOOR, BUILDING 2 - SIXTH FLOOR, and BUILDING 2 - SEVENTH FLOOR.

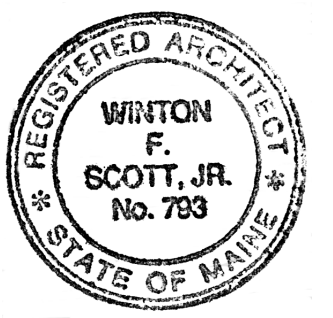

Pearl Place Building 1 & 2 Portland Maine

Developer Avesta Pearl Street One, L.P.

Architect Winton Scott Architects

Landscape Architect Carroll Associates

WINDOW SCHEDULE

A10.1

Scale: AS SHOWN

- GENERAL NOTES: A REFER TO FLOOR PLANS FOR WINDOW LOCATIONS. B ALL WINDOWS & PATIO DOORS TO BE VINYL CLAD WOOD... C CONTRACTOR RESPONSIBLE FOR VERIFYING ALL ROUGH OPENING DIMENSIONS... D SEE SPECIFICATIONS FOR GLAZING TYPES... E WINDOW SIZES IN THIS SCHEDULE MEET BUILDING CODE EGRESS REQUIREMENTS... F ALL WINDOWS AND DOORS TO BE FLASHED WATERPROOFED... G CONTRACTOR RESPONSIBLE FOR COORDINATING AND PROVIDING ALL METAL FURRING...