




1/4" = 1'-0"
 0' 1" 2' 3' 4' 8' 12' 16'

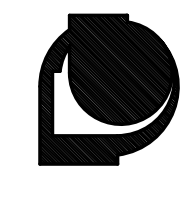

MECHANICAL SYSTEMS ENGINEERS
 ROYAL RIVER CENTER, UNIT #10
 100 FOREST FALLS DRIVE
 PORTLAND, MAINE 04106
 VOICE: (207) 846-1441
 FAX: (207) 846-1443
 mece@compnet.com
 © copyright 2006

BUILDING 2
ENLARGED
SECOND FLOOR
PLUMBING PLAN
 P11
 September 01, 2006

Lighting / Electrical Engineer
Bartlett Design

Mechanical Engineer
Mechanical Systems Engineers

Structural Engineer
Becker Engineering

Civil Engineer
Gorrill - Palmer

Architect
Winton Scott Architects
 Landscape Architect
 Carroll Associates

Developer
Avesta Pearl Street One,
L.P.

Pearl Place
Building 1 & 2
 Portland Maine

