
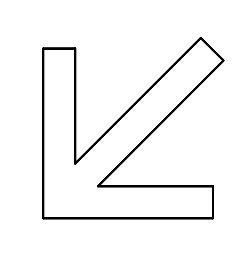
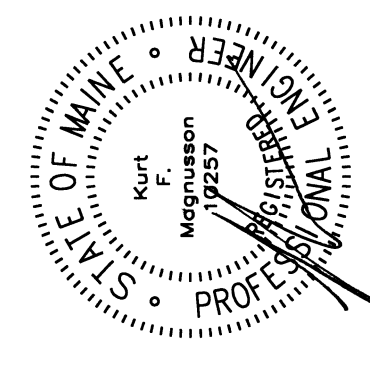


**MECHANICAL SYSTEMS ENGINEERS**  
 ROYAL RIVER CENTER, UNIT #10  
 100 FOREST FALLS DRIVE  
 PORTLAND, MAINE 04106  
 VOICE: (207) 846-1441  
 FAX: (207) 846-1443  
 mees@cmepnet.com  
 © copyright 2006

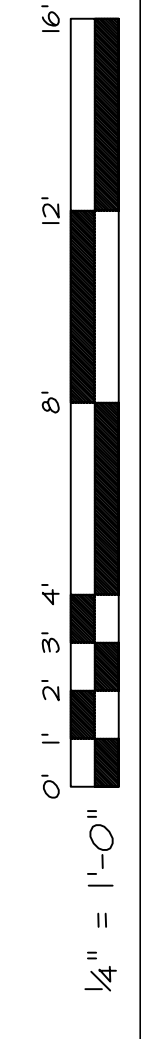

**Pearl Place  
 Building 1 & 2**  
 Portland Maine

**Developer**  
 Avesta Pearl Street One,  
 L.P.

**Architect**  
 Winton Scott Architects  
 Landscape Architect  
 Carroll Associates  
 Civil Engineer  
 Gorill - Palmer  
 Structural Engineer  
 Becker Engineering  
 Mechanical Engineer  
 Mechanical Systems Engineers  
 Lighting / Electrical Engineer  
 Bartlett Design

**BUILDING 2**  
 ENLARGED  
 THIRD FLOOR  
 PLUMBING PLAN  
 P12

September 01, 2006