




MECHANICAL SYSTEMS ENGINEERS
 ROYAL RIVER CENTER, UNIT #10
 100 FOREST FALLS DRIVE
 PORTLAND, MAINE 04106
 VOICE: (207) 846-1441
 FAX: (207) 846-1443
 me3@compnet.com
 © copyright 2006

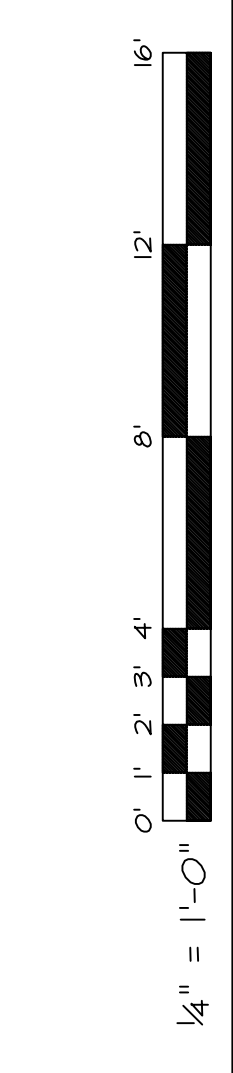

BUILDING 2
ENLARGED
FOURTH FLOOR
PLUMBING PLAN

P13

September 01, 2006

M.S.E. Proj_0606

Developer
Avesta Pearl Street One,
L.P.

Architect
Winton Scott Architects
 Landscape Architect
 Carroll Associates

Civil Engineer
 Gorill - Palmer

Structural Engineer
 Becker Engineering

Mechanical Engineer
 Mechanical Systems Engineers

Lighting / Electrical Engineer
 Bartlett Design

Pearl Place
Building 1 & 2
 Portland Maine

