




1/4" = 1'-0"
 0' 1" 2' 3' 4' 8' 12' 16'

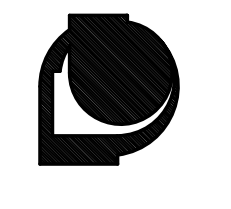

MECHANICAL SYSTEMS ENGINEERS
 ROYAL RIVER CENTER, UNIT #10
 100 FOREST FALLS DRIVE
 PORTLAND, MAINE 04106
 VOICE: (207) 846-1441
 FAX: (207) 846-1443
 mse@compnet.com
 © copyright 2006

BUILDING 2
ENLARGED
FIFTH FLOOR
PLUMBING PLAN

P14

September 01, 2006

M.S.E. Proj_0606

Architect
Winton Scott Architects
 Landscape Architect
 Carroll Associates
 Civil Engineer
 Gorill - Palmer
 Structural Engineer
 Becker Engineering
 Mechanical Engineer
 Mechanical Systems Engineers
Lighting / Electrical Engineer
 Bartlett Design

Developer
Avesta Pearl Street One,
L.P.

Pearl Place
Building 1 & 2
 Portland Maine

