

Pearl Place Building 1 & 2 Portland Maine

Developer
Avesta Pearl Street One,
L.P.

Architect
Winton Scott Architects
Landscape Architect
Carroll Associates


Civil Engineer
Gorrill - Palmer
Structural Engineer
Becker Engineering
Mechanical Engineer
Mechanical Systems Engineers
Lighting / Electrical Engineer
Bartlett Design

BUILDING 2
FIRST AND SECOND
FLOOR
PLUMBING PLANS

P3

September 01, 2006

M.S.E. Proj_0606

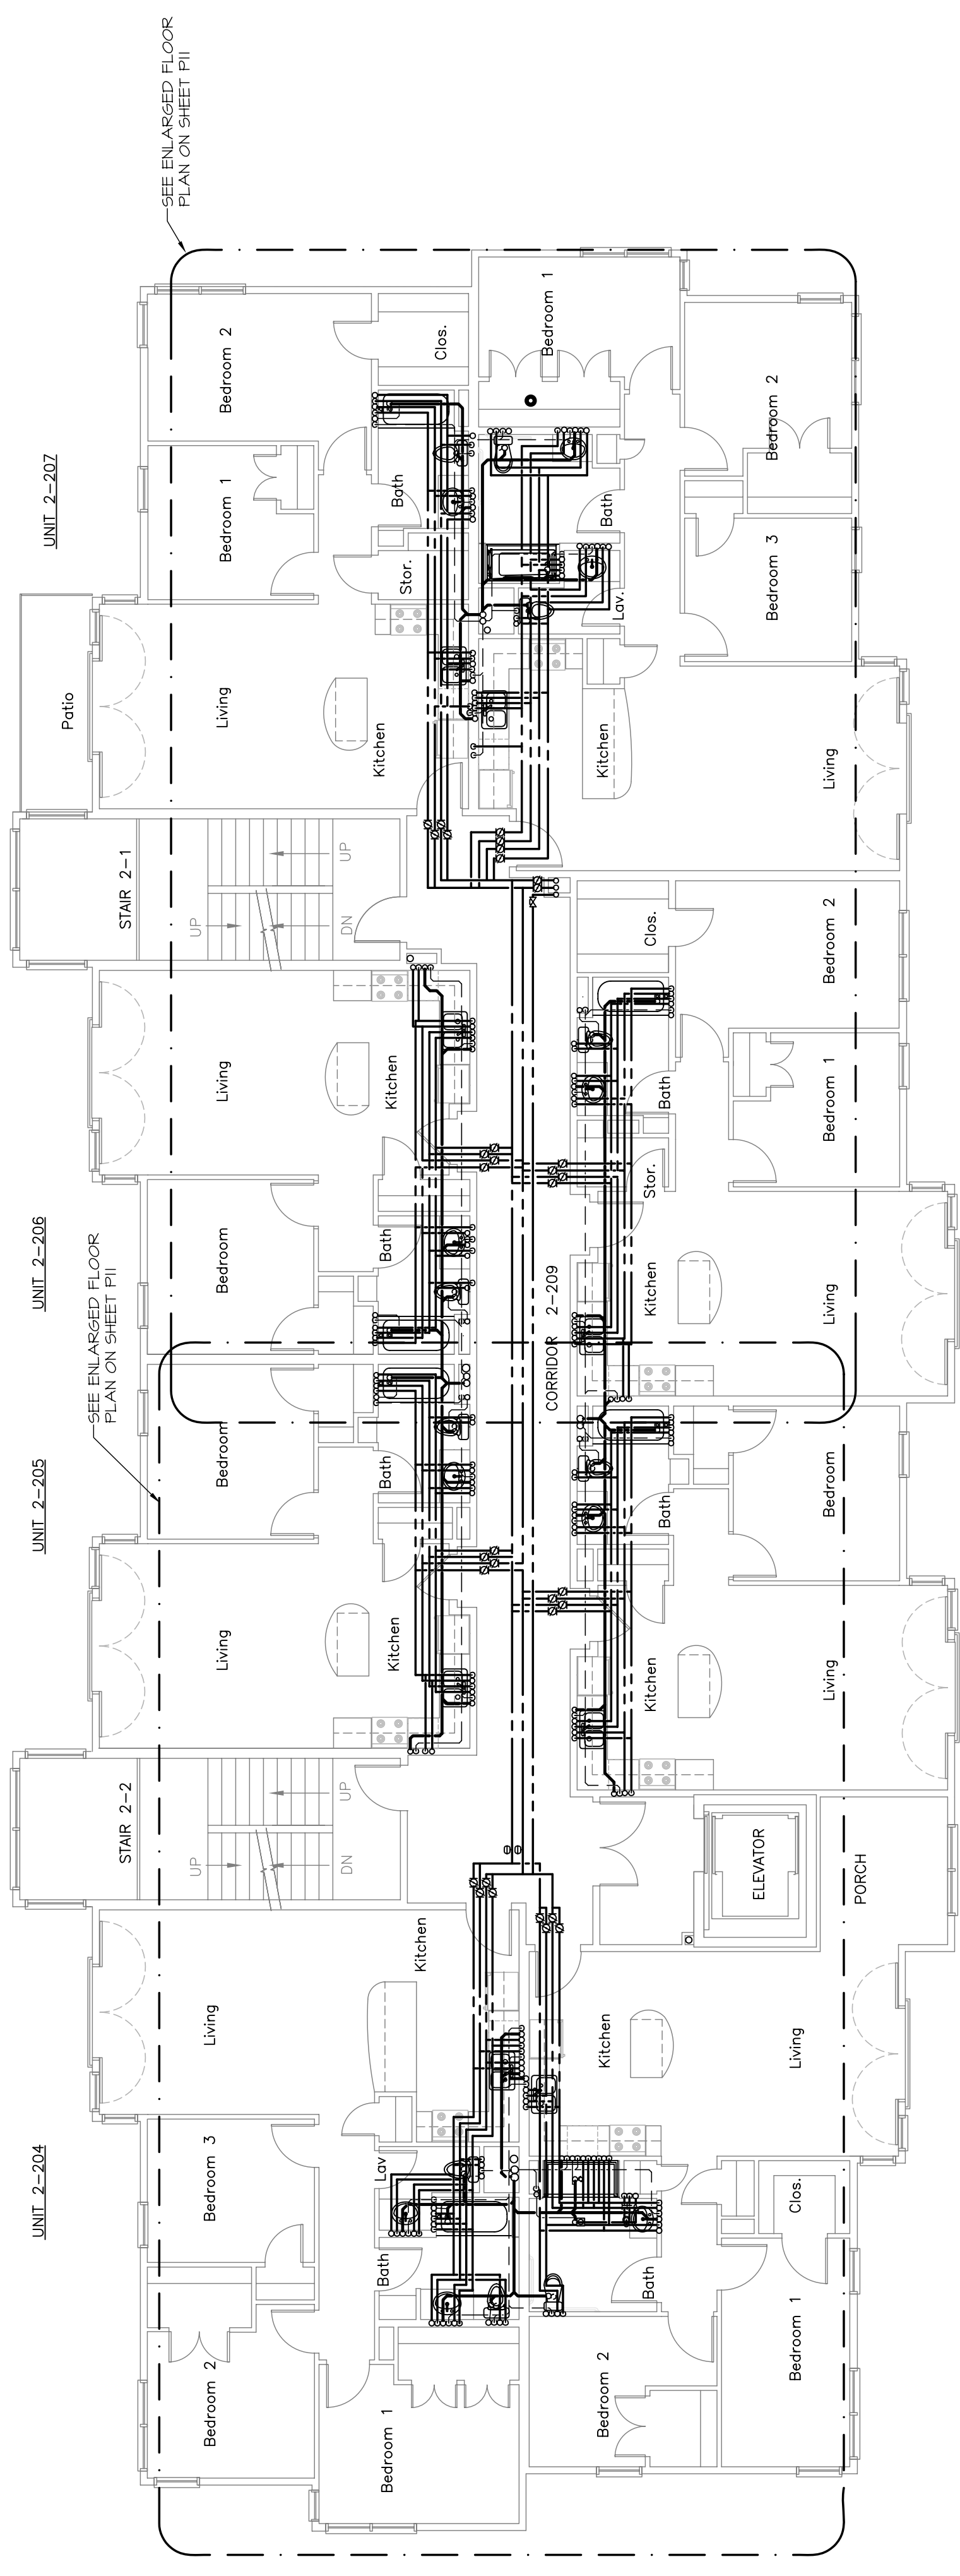

UNIT 2-207

UNIT 2-206

UNIT 2-205

UNIT 2-204


UNIT 2-208

UNIT 2-201

UNIT 2-202

UNIT 2-203

SECOND FLOOR

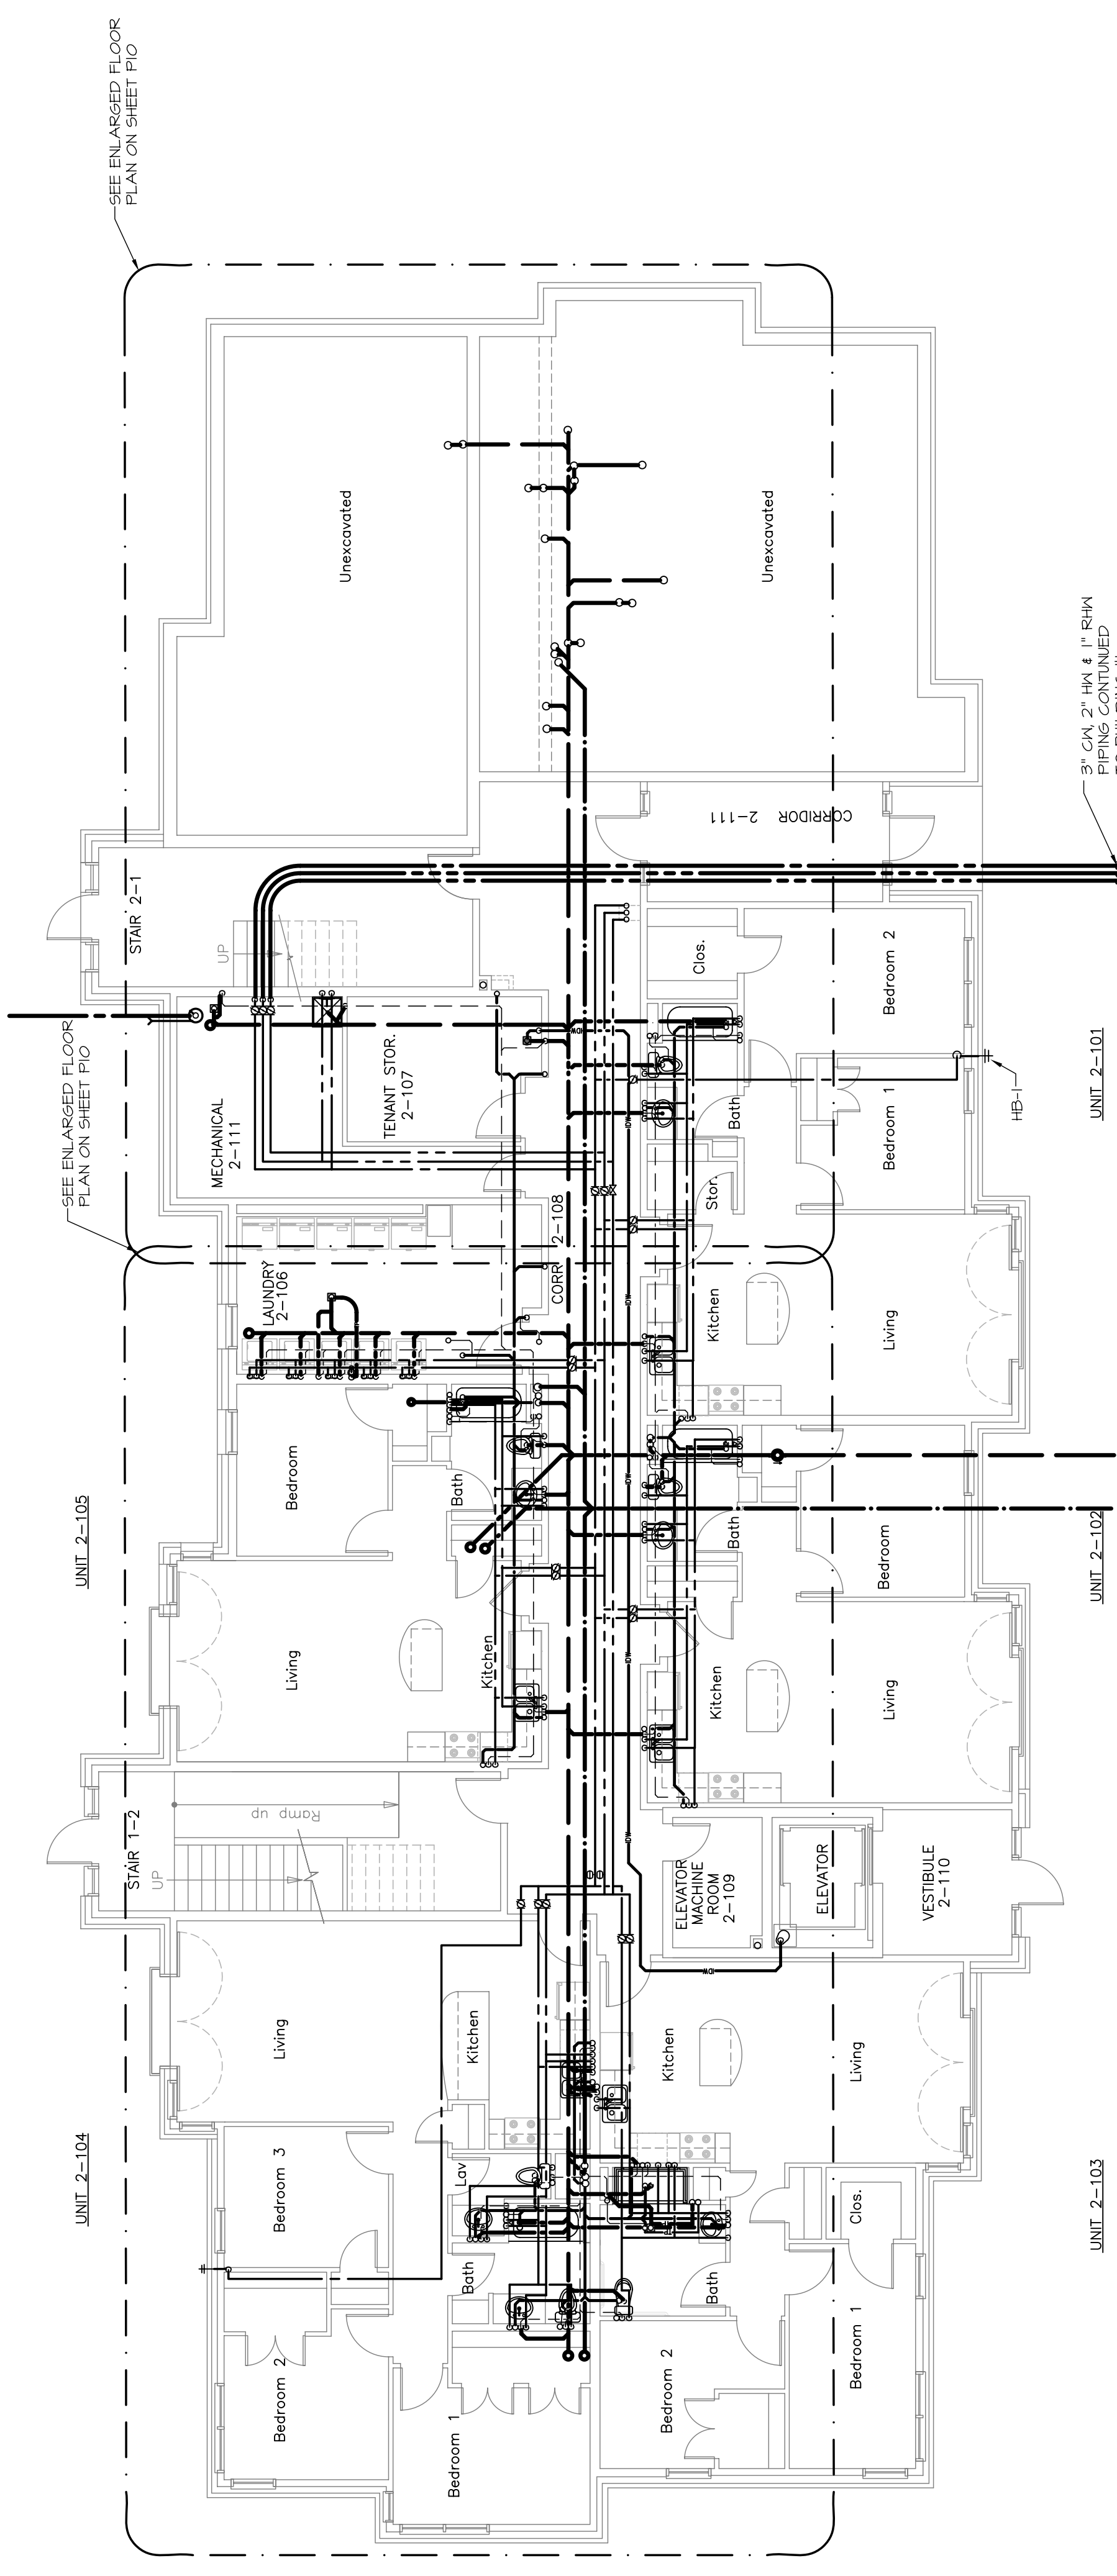

UNIT 2-105

UNIT 2-104

UNIT 2-103

UNIT 2-102

UNIT 2-101

FIRST FLOOR

MECHANICAL SYSTEMS ENGINEERS
ROYAL RIVER CENTER, UNIT #10
100 FOREST FALLS DRIVE
PORTLAND, ME 04106
PHONE: (207) 846-1441
VOICE: (207) 846-1443
FAX: (207) 846-1443
mses@comcast.net
© copyright 2006

