



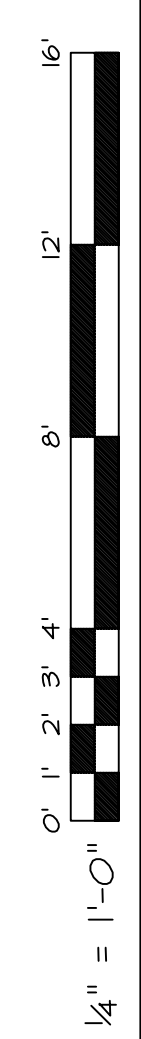

MECHANICAL SYSTEMS ENGINEERS
ROYAL RIVER CENTER, UNIT #10
100 FOREST FALLS DRIVE
PORTLAND, MAINE 04106
PHONE: (207) 846-1441
VOICE: (207) 846-1441
FAX: (207) 846-1443
ms_e@comcast.net
© copyright 2006

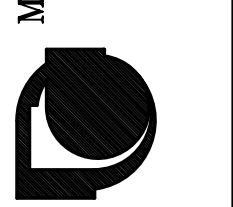

BUILDING 1
ENLARGED
BASEMENT
PLUMBING PLAN

P6

September 01, 2006

M.S.E. Proj_0606

Architect
Winton Scott Architects
Landscape Architect
Carroll Associates

Civil Engineer
Gorrill - Palmer

Structural Engineer
Becker Engineering

Mechanical Engineer
Mechanical Systems Engineers

Lighting / Electrical Engineer
Bartlett Design

Developer
Avesta Pearl Street One,
L.P.

Pearl Place
Building 1 & 2
Portland Maine