

Bartlett Design
 LIGHTING & ELECTRICAL ENGINEERING
 942 WASHINGTON STREET, BATH, ME 04530
 TEL (207) 443-5447 FAX (207) 443-5560

Pearl Place Building 1 & 2 Portland Maine

Developer
 Avesta Pearl Street One, L.P.

Architect
 Winron Scott Architects

Landscape Architect
 Carroll Associates

Civil
 Gorill Palmer Consulting Engineers

Structural
 Becker Structural


Mechanical / Plumbing
 Mechanical Systems Engineers

Electrical
 Bartlett Designs

BUILDING 1
 BASEMENT

E1.1

Scale: As Shown
 SEPTEMBER 1, 2006

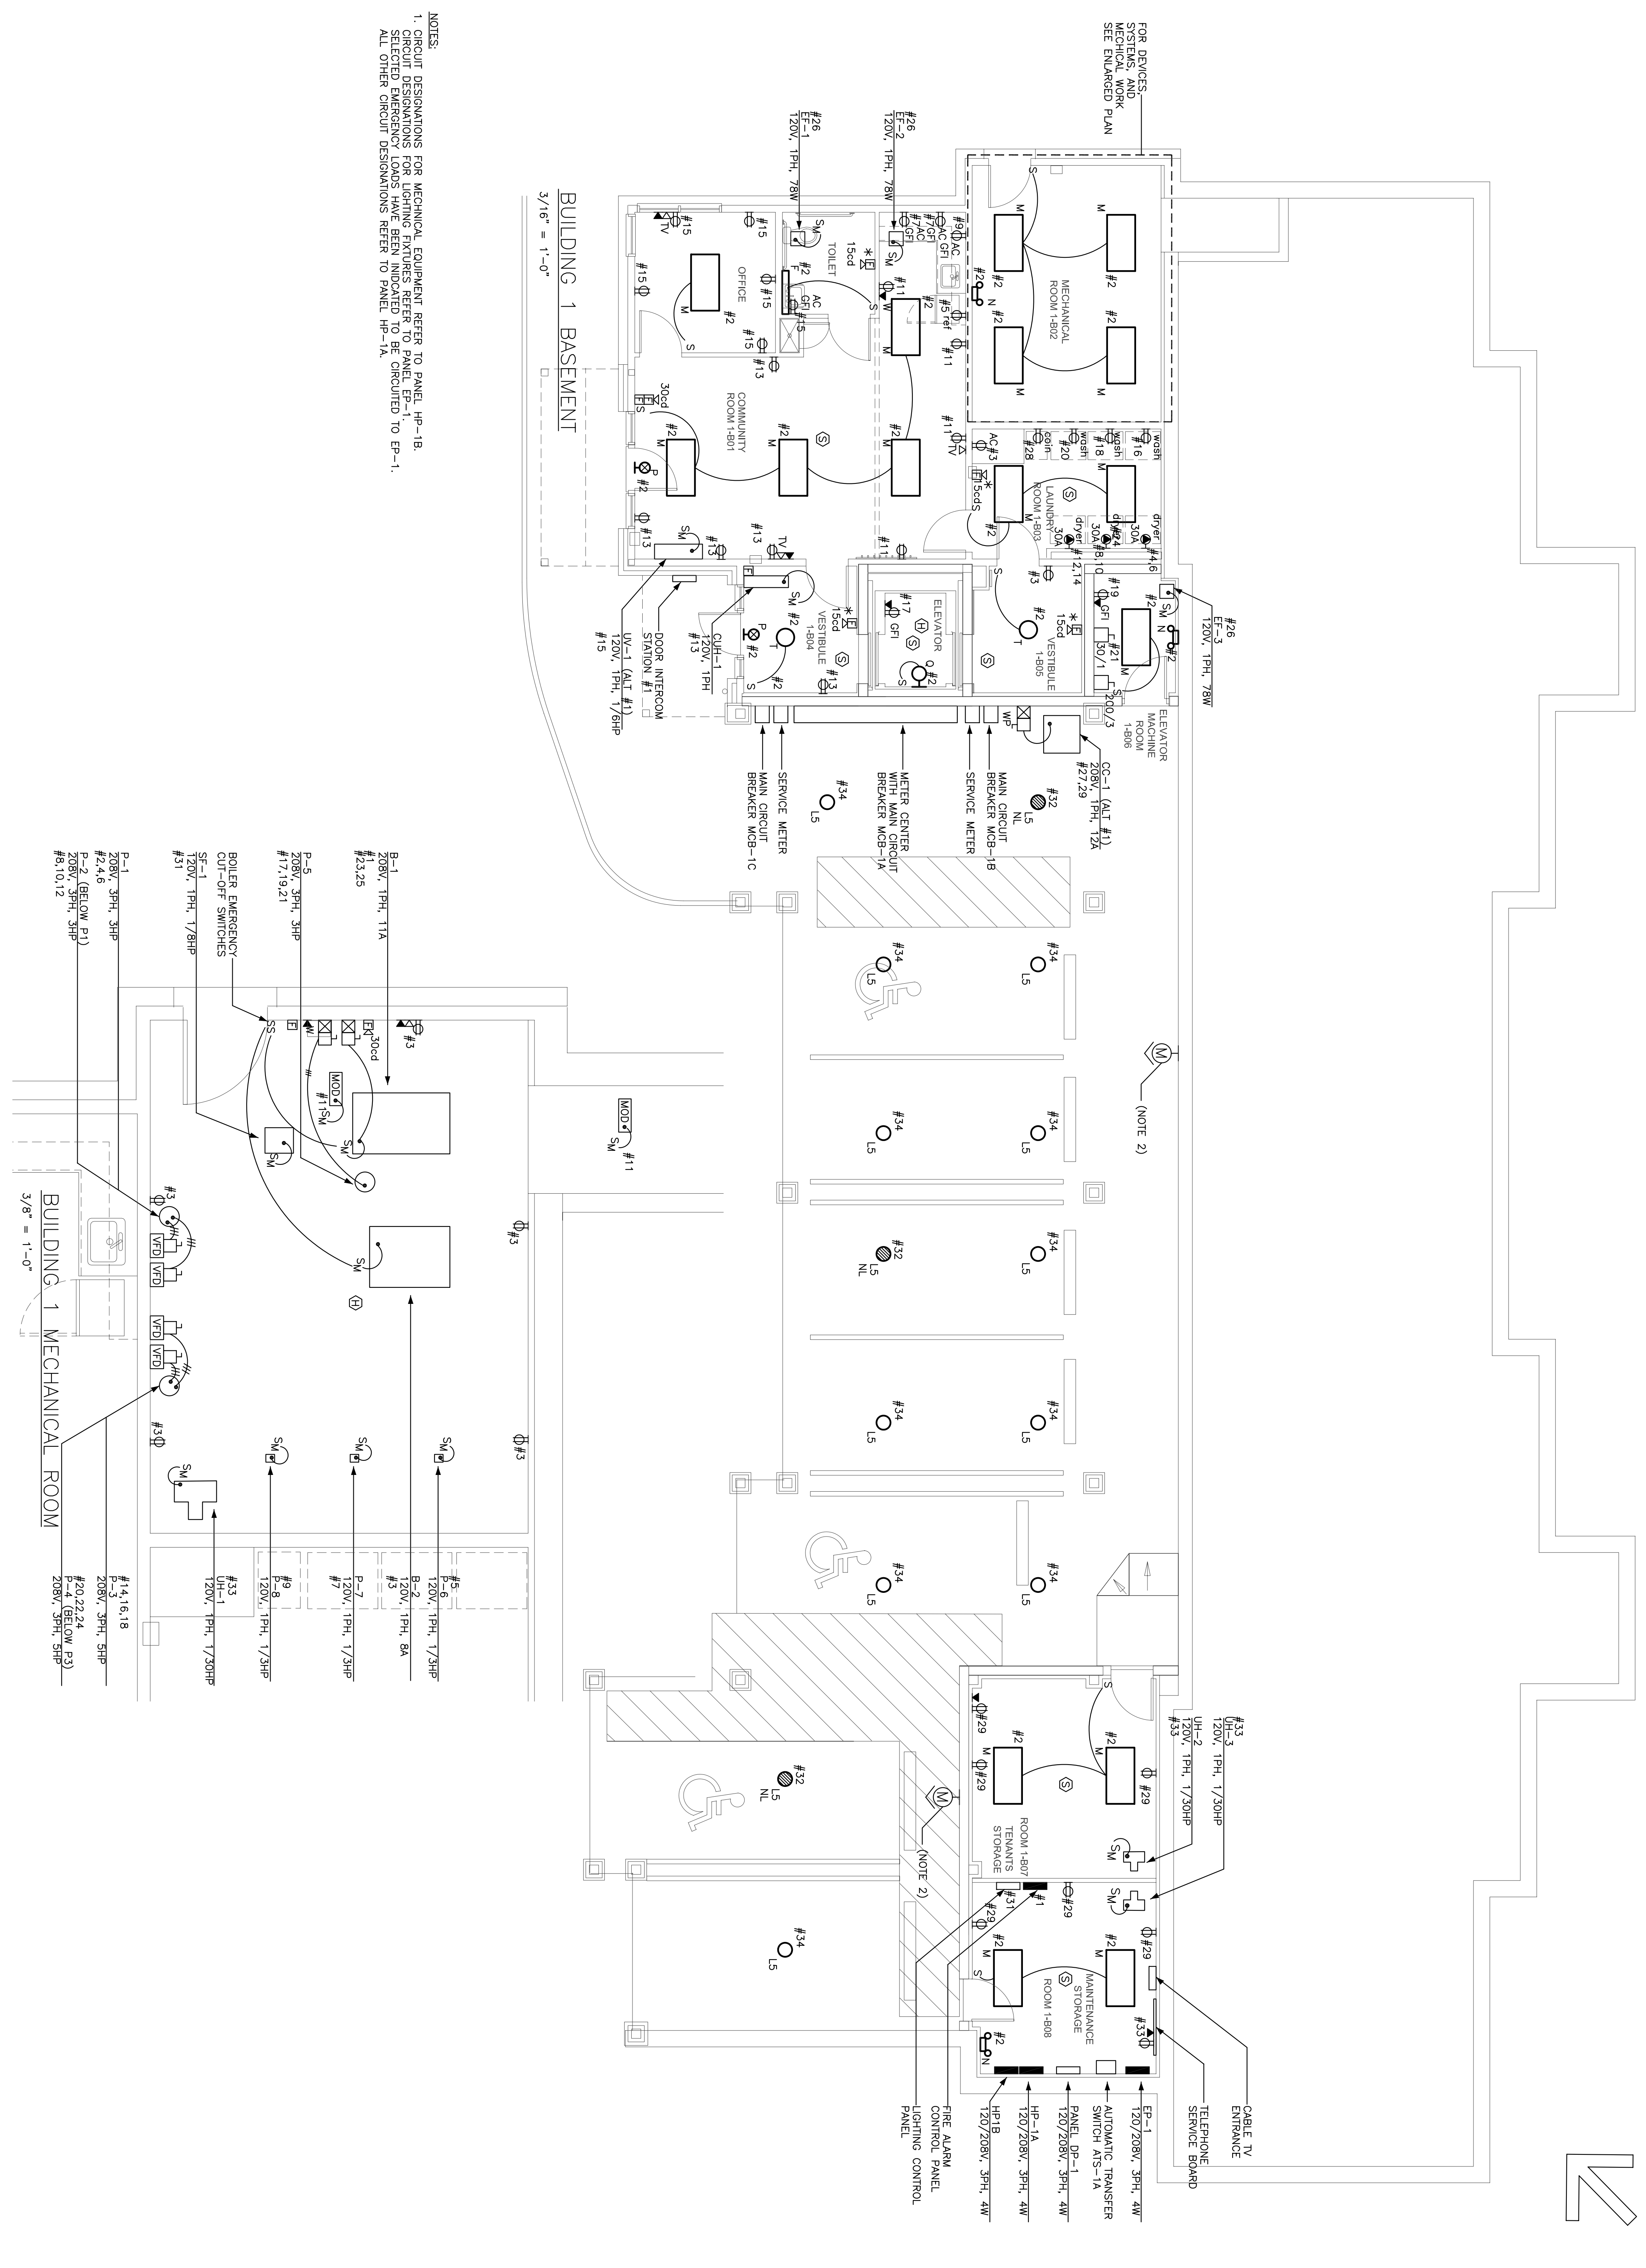

NOTES:
 1. CIRCUIT DESIGNATIONS FOR MECHANICAL EQUIPMENT REFER TO PANEL HP-18.
 2. CIRCUIT DESIGNATIONS FOR LIGHTING FIXTURES REFER TO PANEL EP-1.
 3. SELECTED EMERGENCY LOADS HAVE BEEN INDICATED TO BE CIRCUITED TO EP-1.
 4. ALL OTHER CIRCUIT DESIGNATIONS REFER TO PANEL HP-1A.