

Bartlett Design
 LIGHTING & ELECTRICAL ENGINEERING
 942 WASHINGTON STREET, BATH, ME 04590
 TEL (207) 443-5447 FAX (207) 443-5560

Pearl Place Building 1 & 2 Portland Maine

Developer
 Avesta Pearl Street One, L.P.

Architect
 Winion Scott Architects

Landscape Architect
 Carroll Associates

Civil
 Gorrell Palmer Consulting Engineers


Structural
 Becker Structural

Mechanical / Plumbing
 Mechanical Systems Engineers

Electrical
 Bartlett Designs

BUILDING 1
 FIRST FLOOR
E1.2

Scale: As Shown
 SEPTEMBER 1, 2006

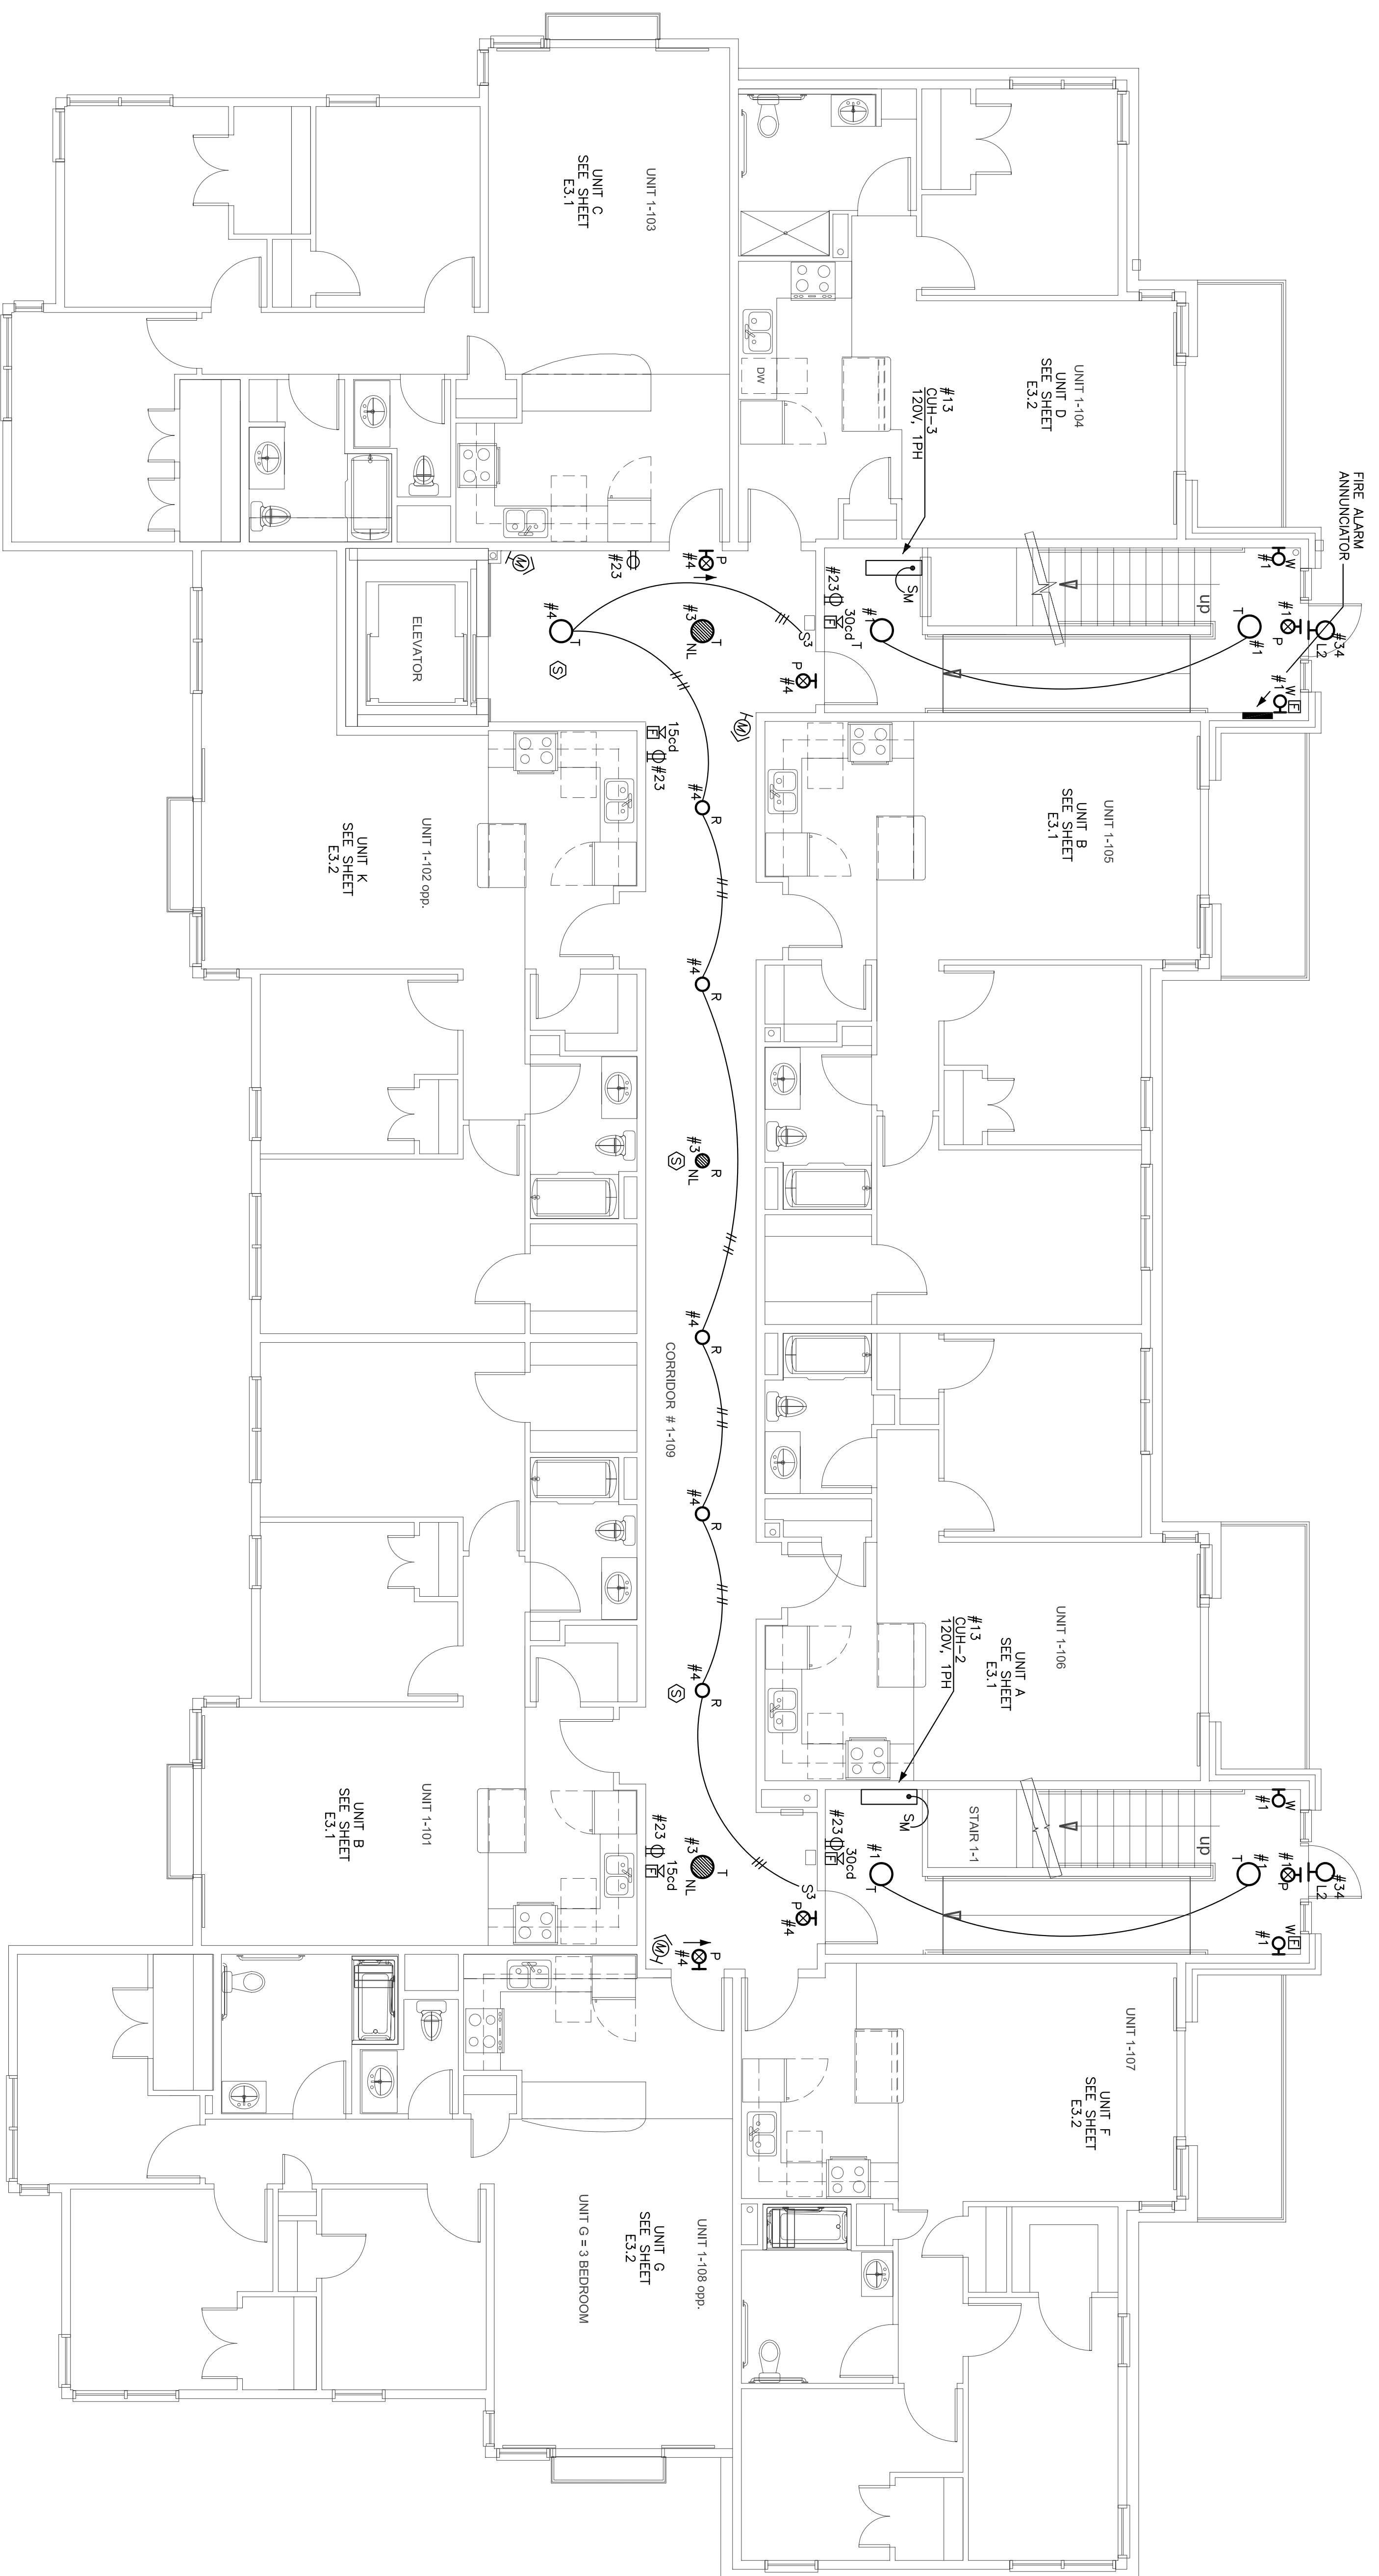

BUILDING 1 FIRST FLOOR
 3/16" = 1'-0"

NOTES:
 1. CIRCUIT DESIGNATIONS FOR MECHANICAL EQUIPMENT REFER TO PANEL HP-1B.
 2. CIRCUIT DESIGNATIONS FOR LIGHTING FIXTURES REFER TO PANEL EP-1.
 3. CIRCUIT DESIGNATIONS FOR ALL OTHER ELECTRICAL ITEMS REFER TO PANEL HP-1A.