

Bartlett Design
 LIGHTING & ELECTRICAL ENGINEERING
 942 WASHINGTON STREET, BATH, ME 04590
 TEL (207) 443-5447 FAX (207) 443-5560

Pearl Place Building 1 & 2 Portland Maine

Developer
 Avesta Pearl Street One, L.P.

Architect
 Winron Scott Architects
 Landscape Architect
 Carroll/Associates

Civil
 Gorrell Palmer Consulting
 Engineers


Structural
 Becker Structural
 Mechanical / Plumbing
 Mechanical Systems
 Engineers

Electrical
 Bartlett Designs

BUILDING 1
 THIRD
 FLOOR

E1.4

Scale: As Shown
 SEPTEMBER 1, 2006

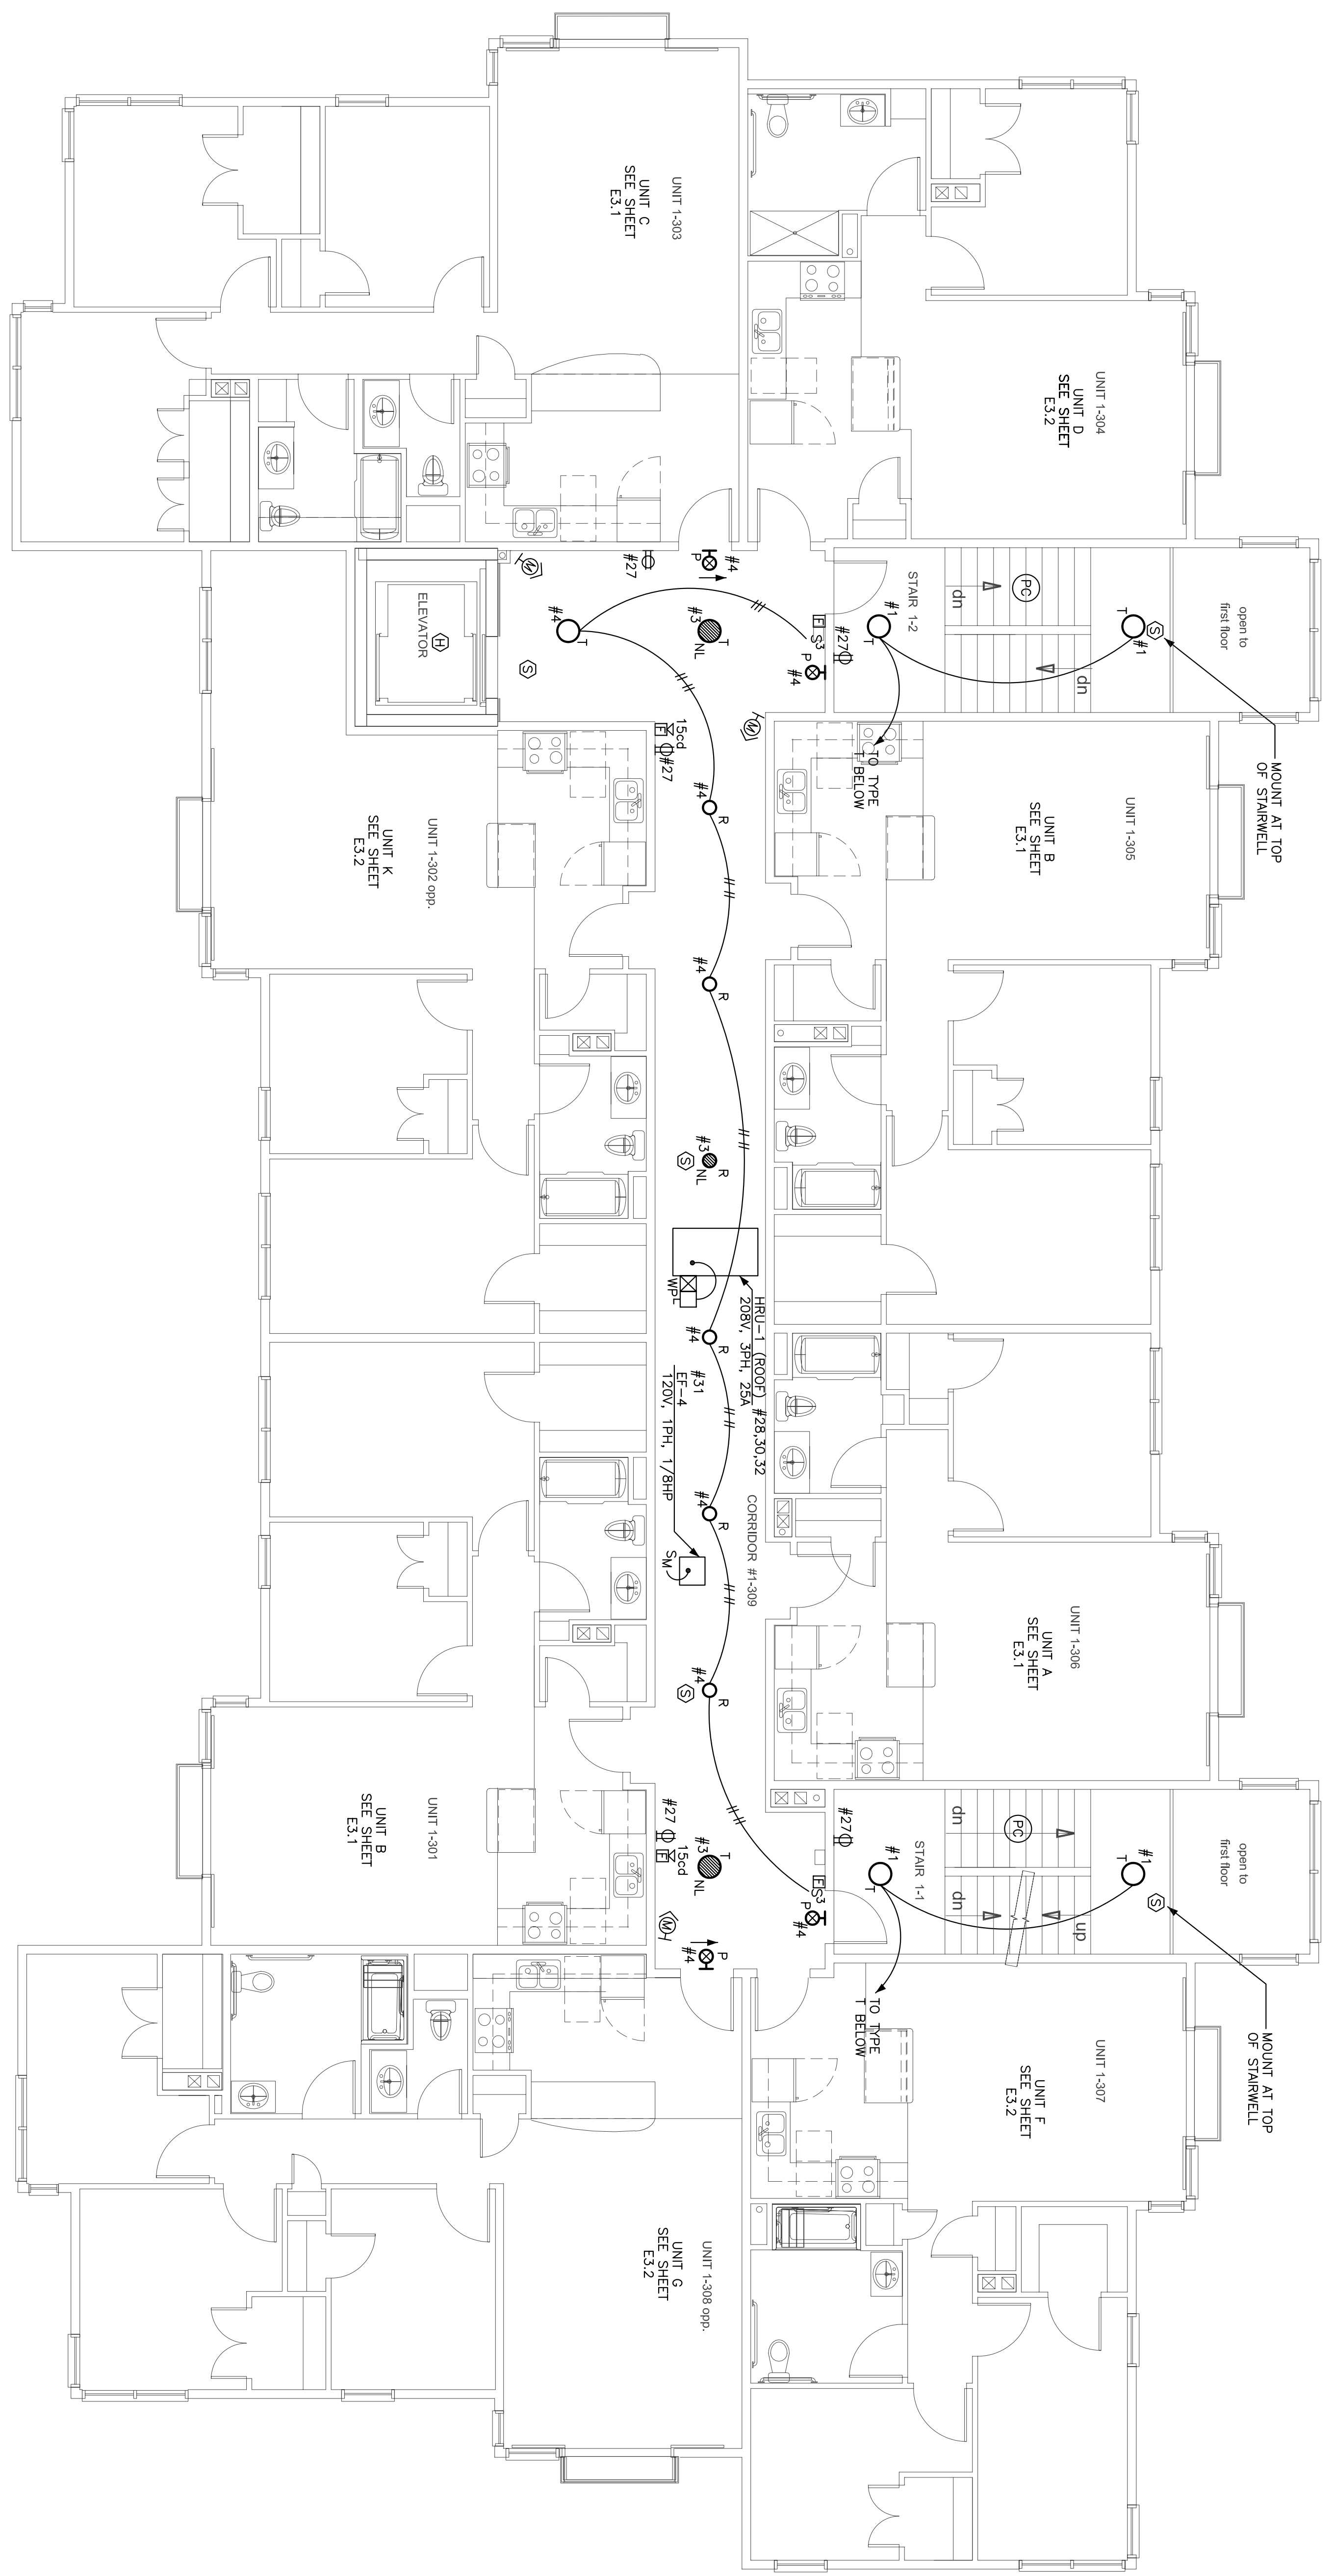

BUILDING 1 THIRD FLOOR
 3/16" = 1'-0"

- NOTES:
1. CIRCUIT DESIGNATIONS FOR MECHANICAL EQUIPMENT REFER TO PANEL HP-18, HP-19. CIRCUIT DESIGNATIONS FOR LIGHTING FIXTURES REFER TO PANEL EP-1, EP-1A.
 2. WIRE TYPE T STAR LIGHTS TO A CEILING MOUNTED PHOTOCELL CONTROL.
 3. UNIT TO CONTROL LIGHTS BY PRESET DAYLIGHT LEVEL.