

Bartlett Design
 LIGHTING & ELECTRICAL ENGINEERING
 942 WASHINGTON STREET, BATH, ME 04530
 TEL (207) 443-5447 FAX (207) 443-5560

Pearl Place Building 1 & 2 Portland Maine

Developer
 Avesta Pearl Street One, L.P.

Architect
 Winjon Scott Architects

Landscape Architect
 Carroll Associates

Civil
 Gorill Palmer Consulting Engineers


Structural
 Becker Structural

Mechanical / Plumbing
 Mechanical Systems Engineers

Electrical
 Bartlett Designs

BUILDING 2
 FIRST FLOOR
E2.1

Scale: As Shown
 SEPTEMBER 1, 2006

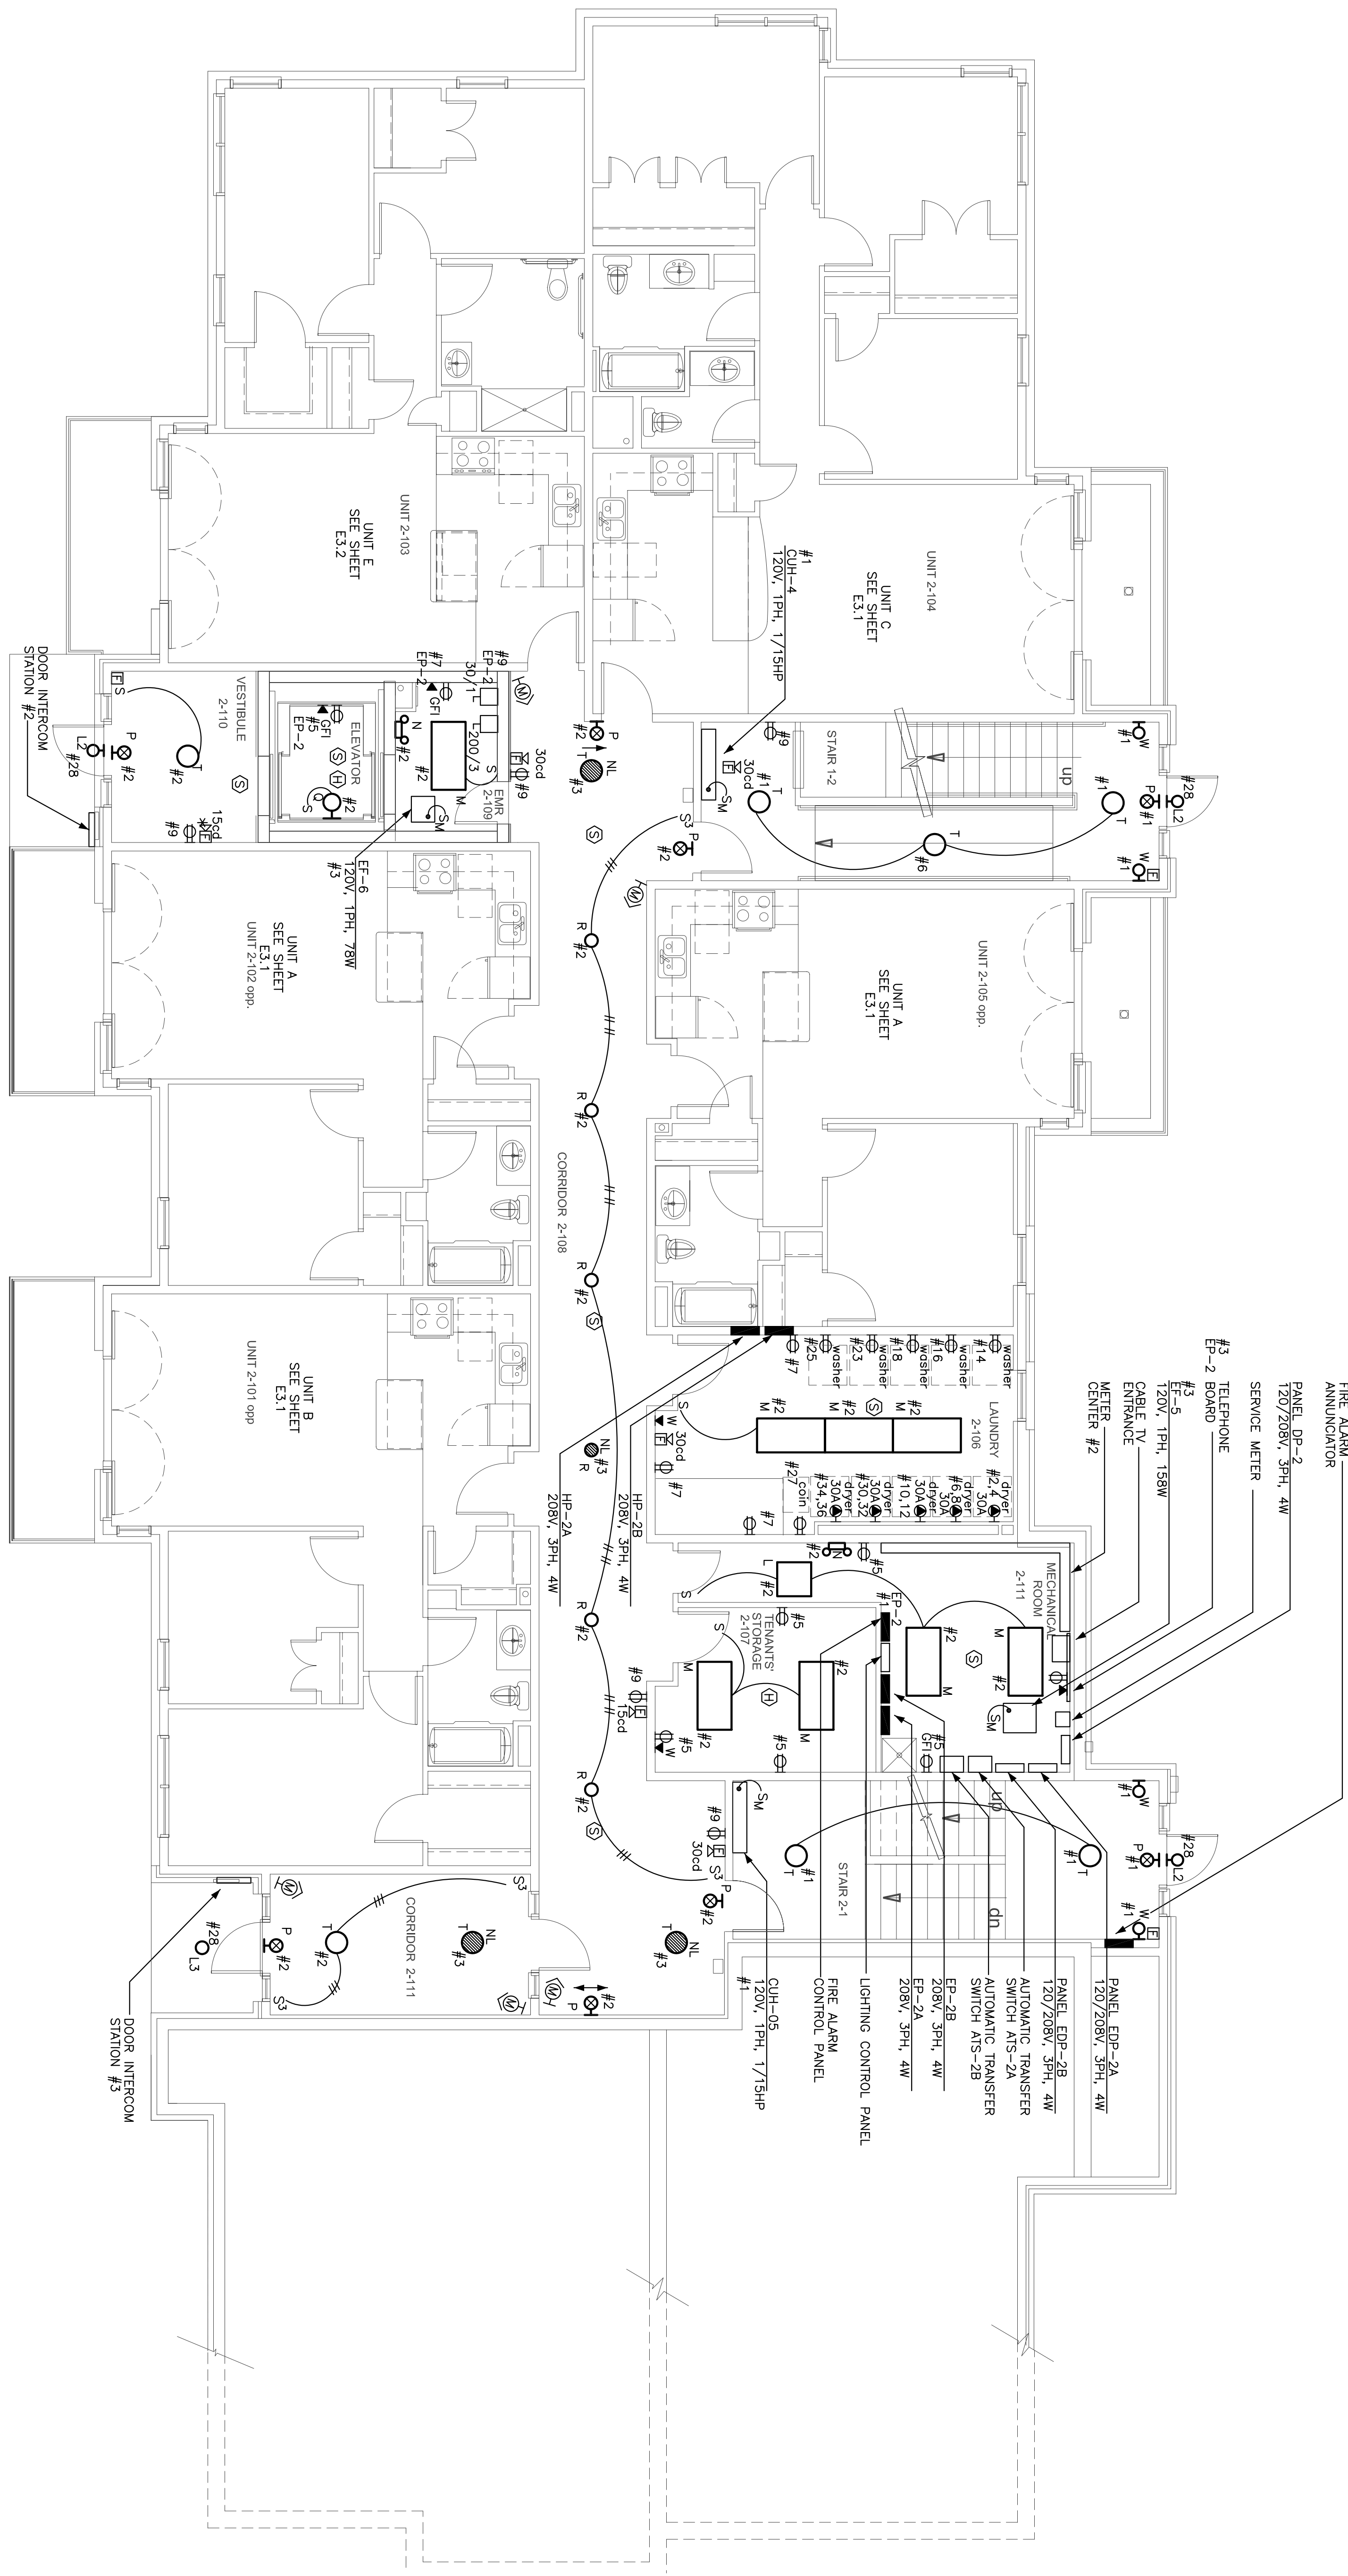

BUILDING 2 FIRST FLOOR
 3/16" = 1'-0"

- NOTES:
1. CIRCUIT DESIGNATIONS FOR MECHANICAL EQUIPMENT REFER TO PANEL HP-2B. CIRCUIT DESIGNATIONS FOR LIGHTING FIXTURES REFER TO PANEL EP-2. SELECTED EMERGENCY LOADS HAVE BEEN INDICATED TO BE CIRCUITED TO EP-2. ALL OTHER CIRCUIT DESIGNATIONS REFER TO PANEL HP-2A.
 2. PROVIDE PANEL HP-2B FEEDER FROM PANEL HP-2A CONSISTING OF 3 #2, 1 #8 GND, IN A 1-1/4" CD.