

Bartlett Design
 LIGHTING & ELECTRICAL ENGINEERING
 942 WASHINGTON STREET, BATH, ME 04530
 TEL (207) 443-5447 FAX (207) 443-5560

Pearl Place Building 1 & 2 Portland Maine

Developer
 Avesta Pearl Street One, L.P.

Architect
 Winjon Scott Architects


Landscape Architect
 Carroll/Associates

Civil
 Gorill Palmer Consulting Engineers

Structural
 Becker Structural

Mechanical / Plumbing
 Mechanical Systems Engineers

Electrical
 Bartlett Designs

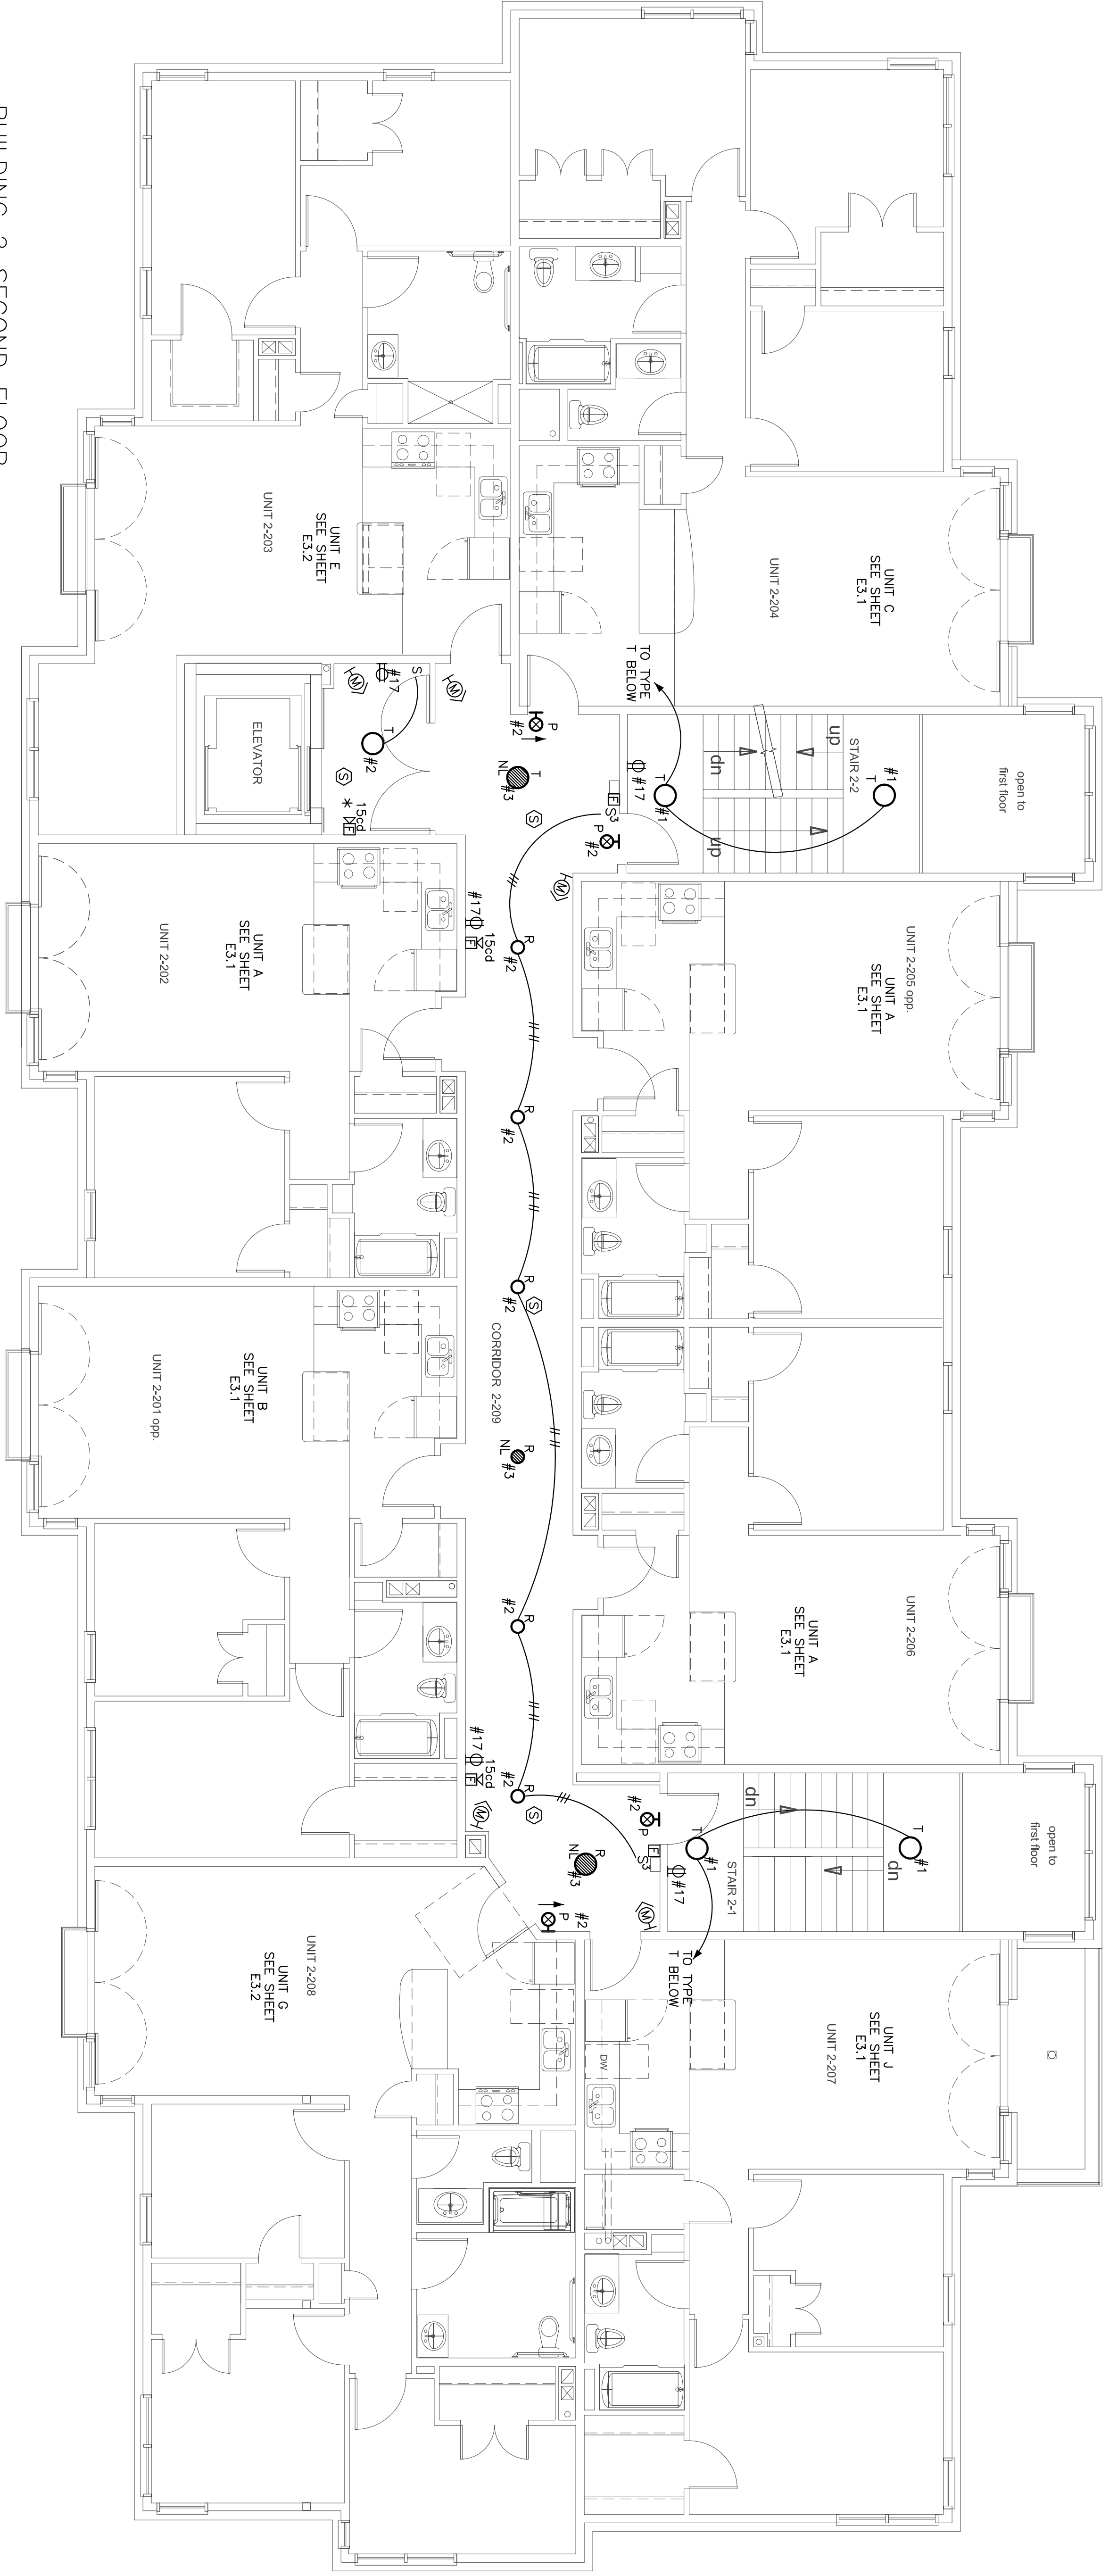

BUILDING 2 SECOND FLOOR

3/16" = 1'-0"

NOTES:
 1. CIRCUIT DESIGNATIONS FOR MECHANICAL EQUIPMENT REFER TO PANEL HP-2B.
 CIRCUIT DESIGNATIONS FOR LIGHTING FIXTURES REFER TO PANEL EP-2. CIRCUIT
 DESIGNATIONS FOR ALL OTHER ELECTRICAL ITEMS REFER TO PANEL HP-2A.

BUILDING 2 SECOND FLOOR

E2.2

Scale: As Shown
 SEPTEMBER 1, 2006