

Bartlett Design
 LIGHTING & ELECTRICAL ENGINEERING
 942 WASHINGTON STREET, BATH, ME 04530
 TEL (207) 443-5447 FAX (207) 443-5560

Pearl Place Building 1 & 2 Portland Maine

Developer
 Avesta Pearl Street One, L.P.

Architect
 Winton Scott Architects
 Landscape Architect
 Carroll Associates


Civil
 Gerrill Palmer Consulting
 Engineers

Structural
 Becker Structural

Mechanical / Plumbing
 Mechanical Systems
 Engineers

Electrical
 Bartlett Designs

BUILDING 2 THIRD FLOOR E2.3

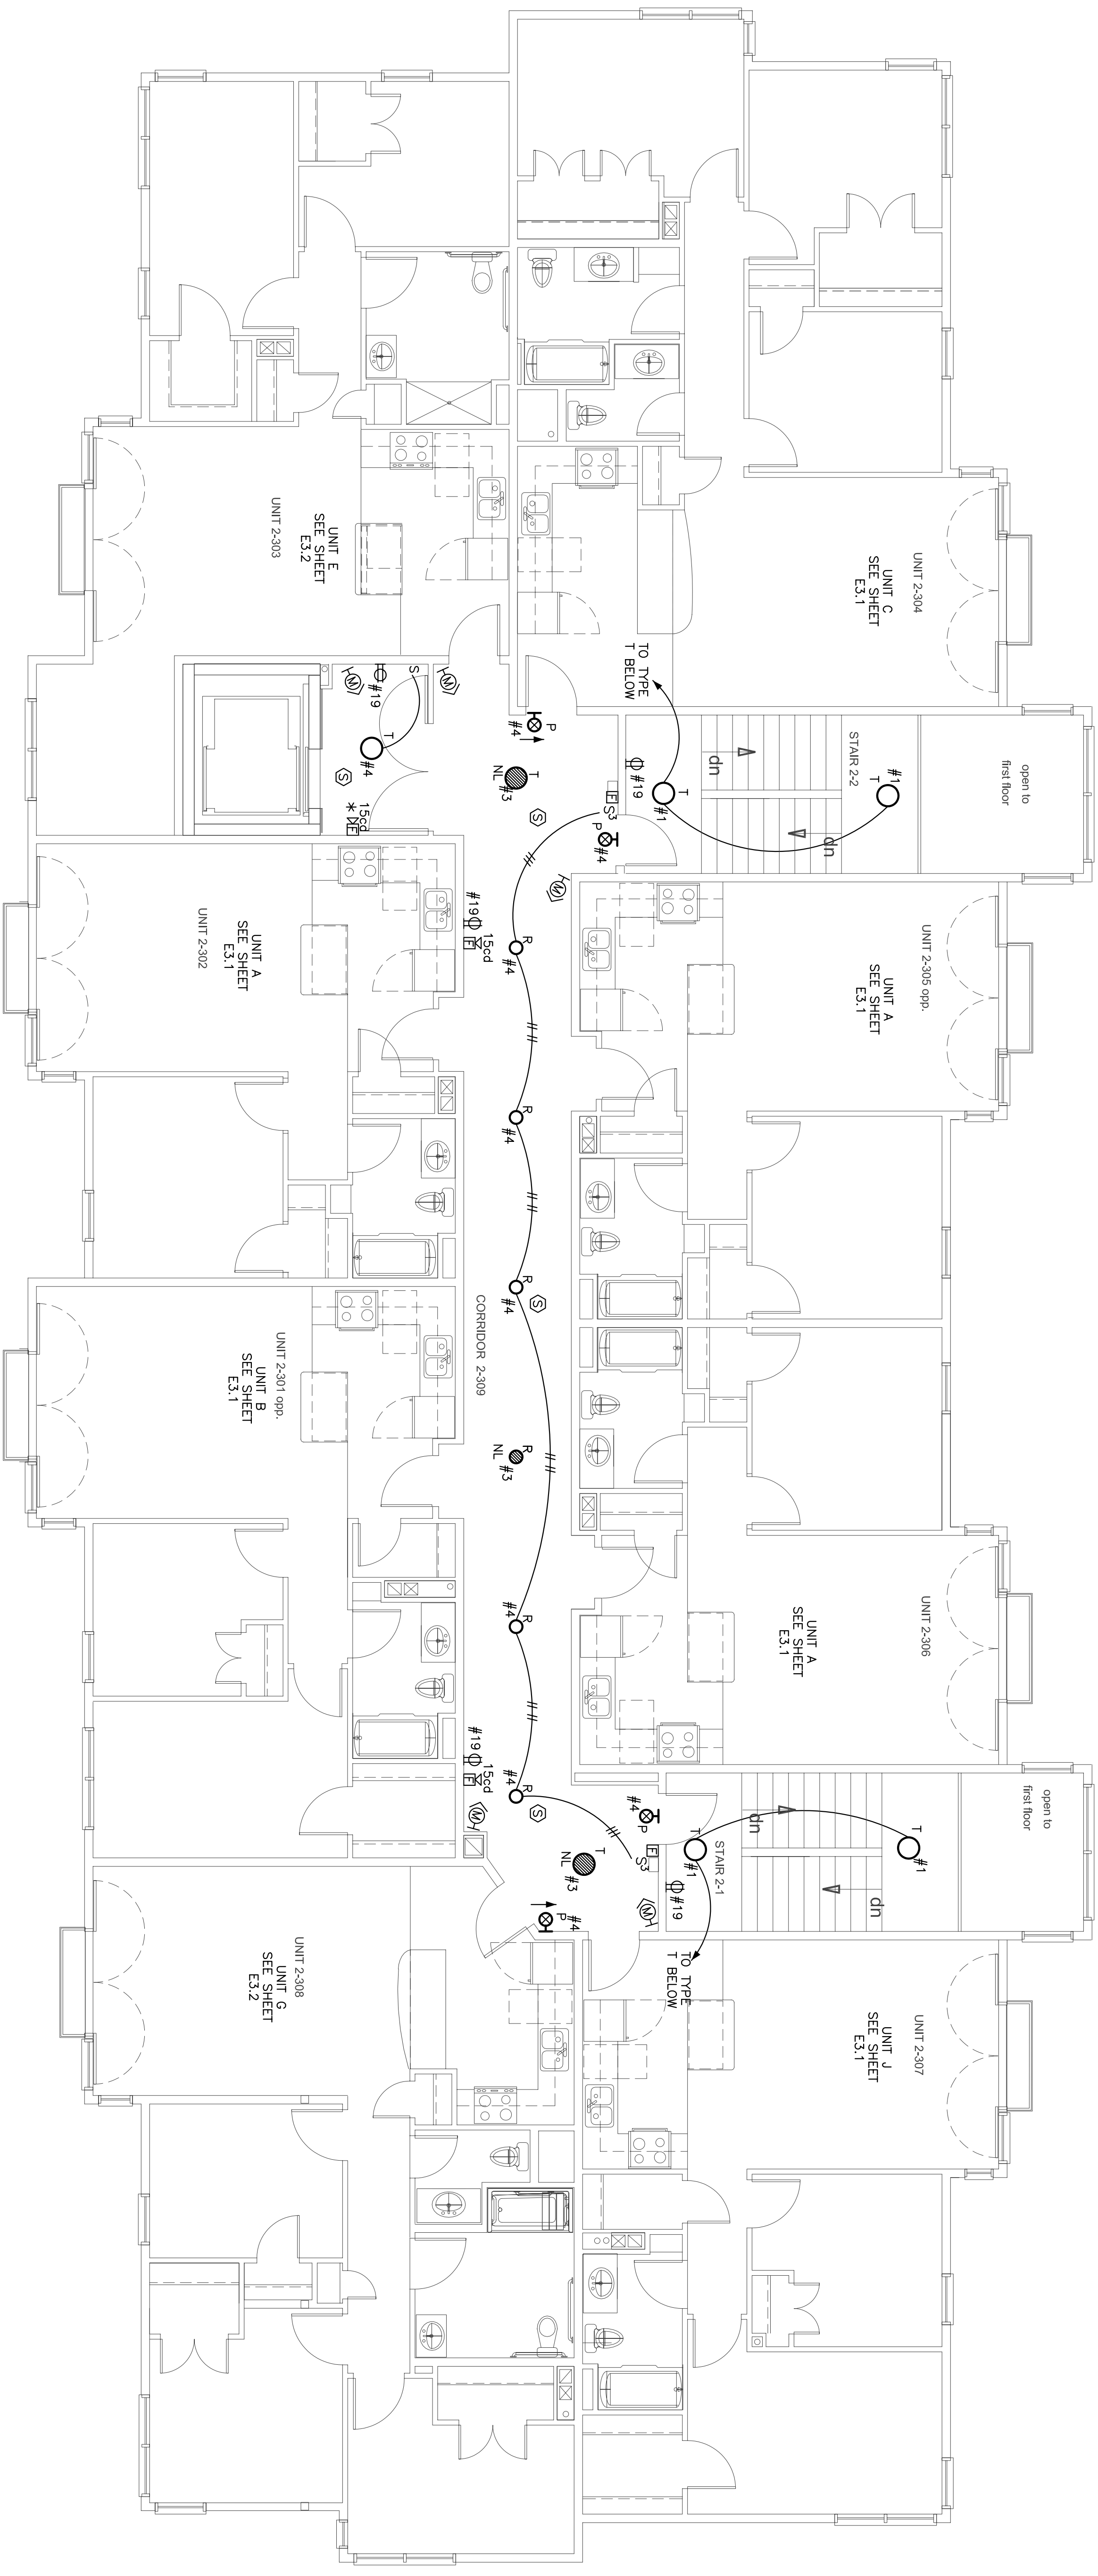

BUILDING 2 THIRD FLOOR
 3/16" = 1'-0"

NOTES:
 1. CIRCUIT DESIGNATIONS FOR MECHANICAL EQUIPMENT REFER TO PANEL HP-28
 CIRCUIT DESIGNATIONS FOR LIGHTING FIXTURES REFER TO PANEL EP-2
 DESIGNATIONS FOR ALL OTHER ELECTRICAL ITEMS REFER TO PANEL HP-2A